


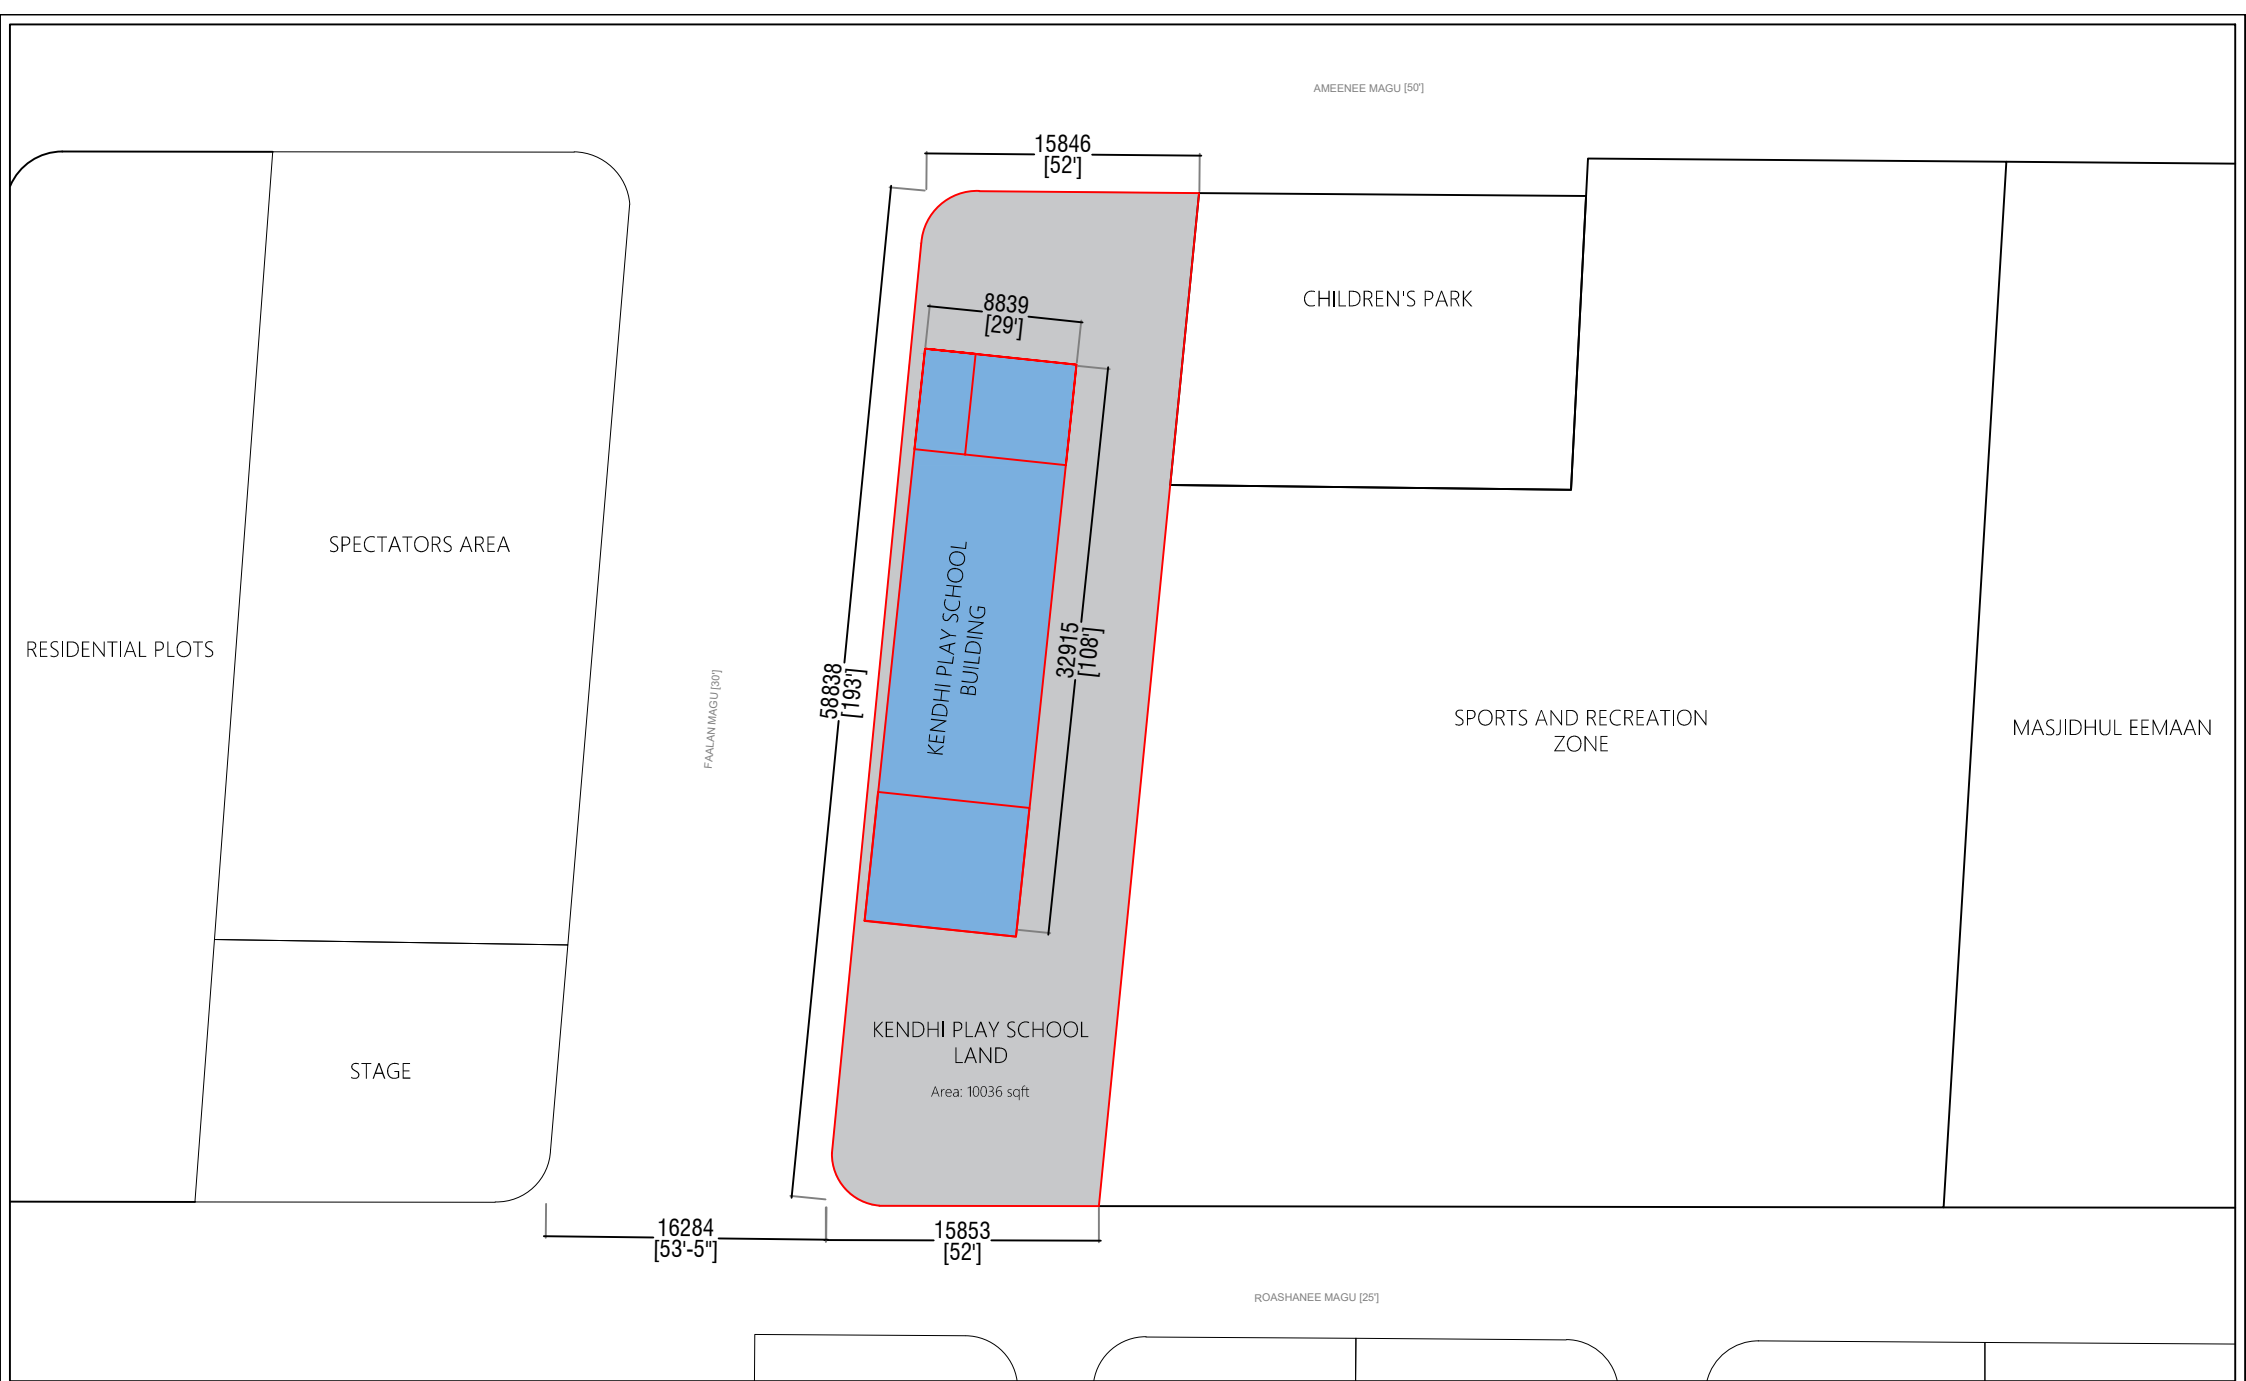

SITE PLAN
SCALE = NTS



SECRETARIAT of the SOUTH MILADHUNMADULU KENDHIKULHUDHOO COUNCIL

PROJECT:
PRE SCHOOL LAND (KULHUDHOO)

SCALE: NTS

DATE: JULY 2026

A01