




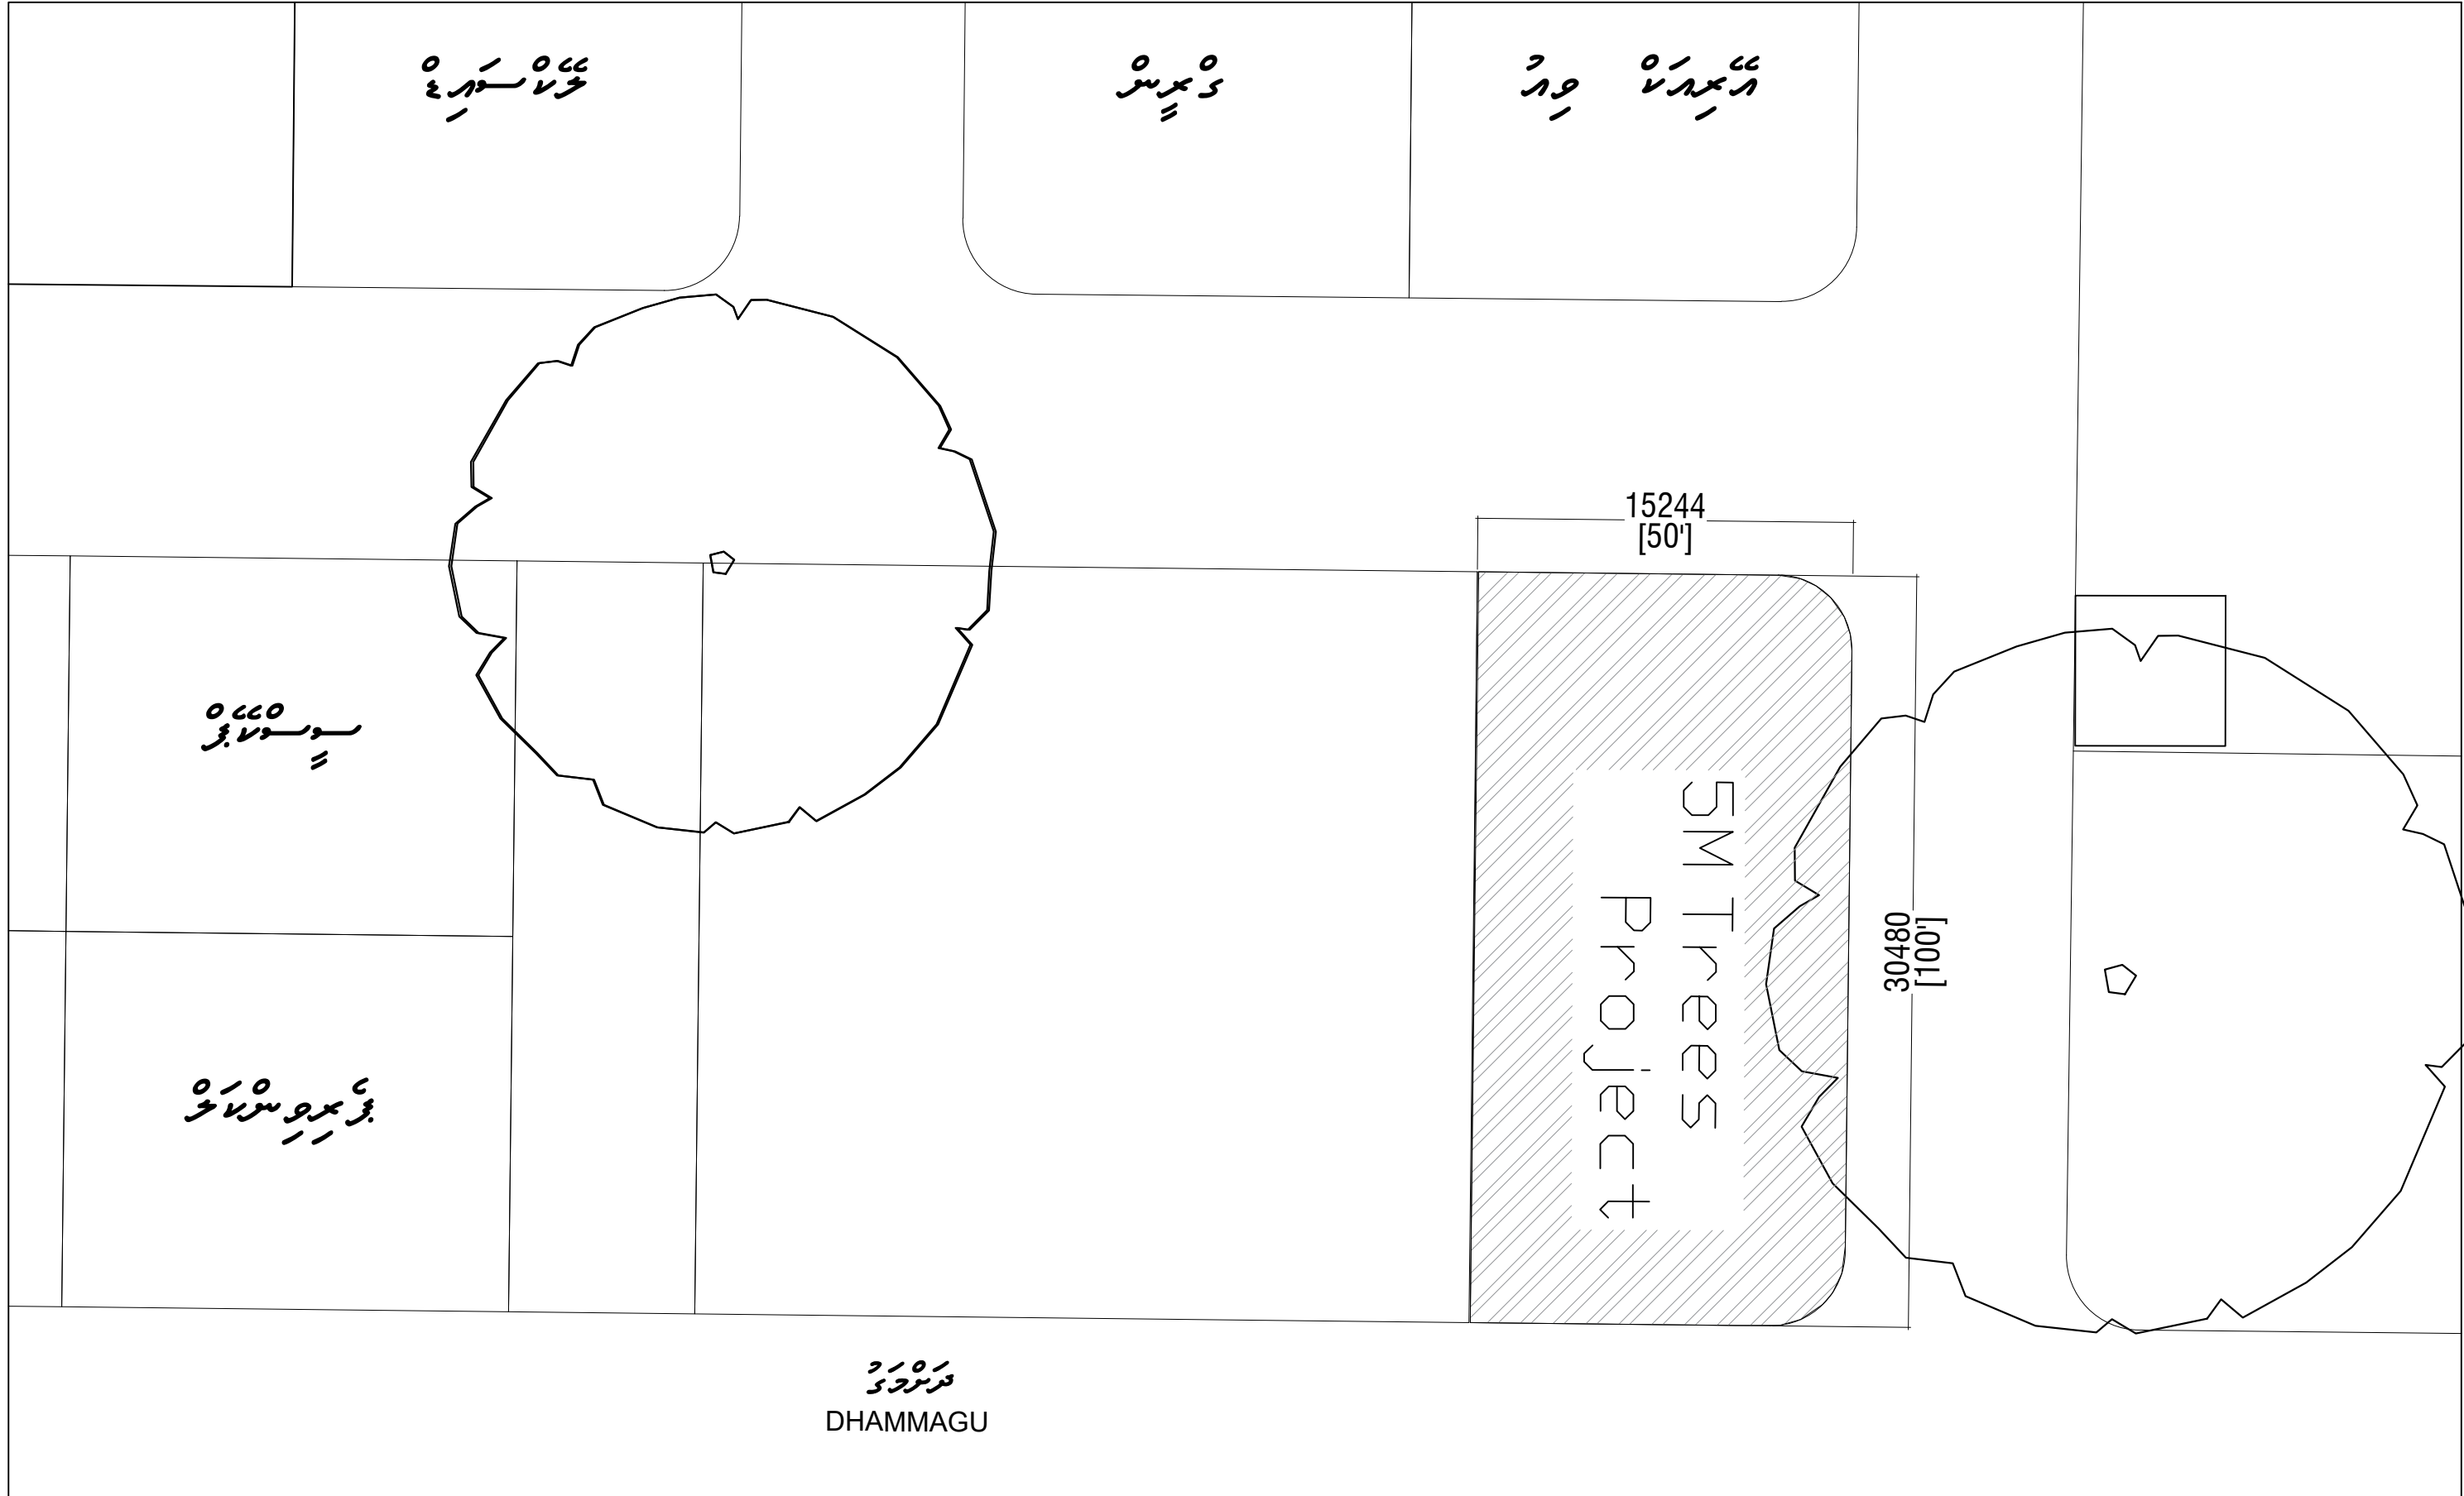

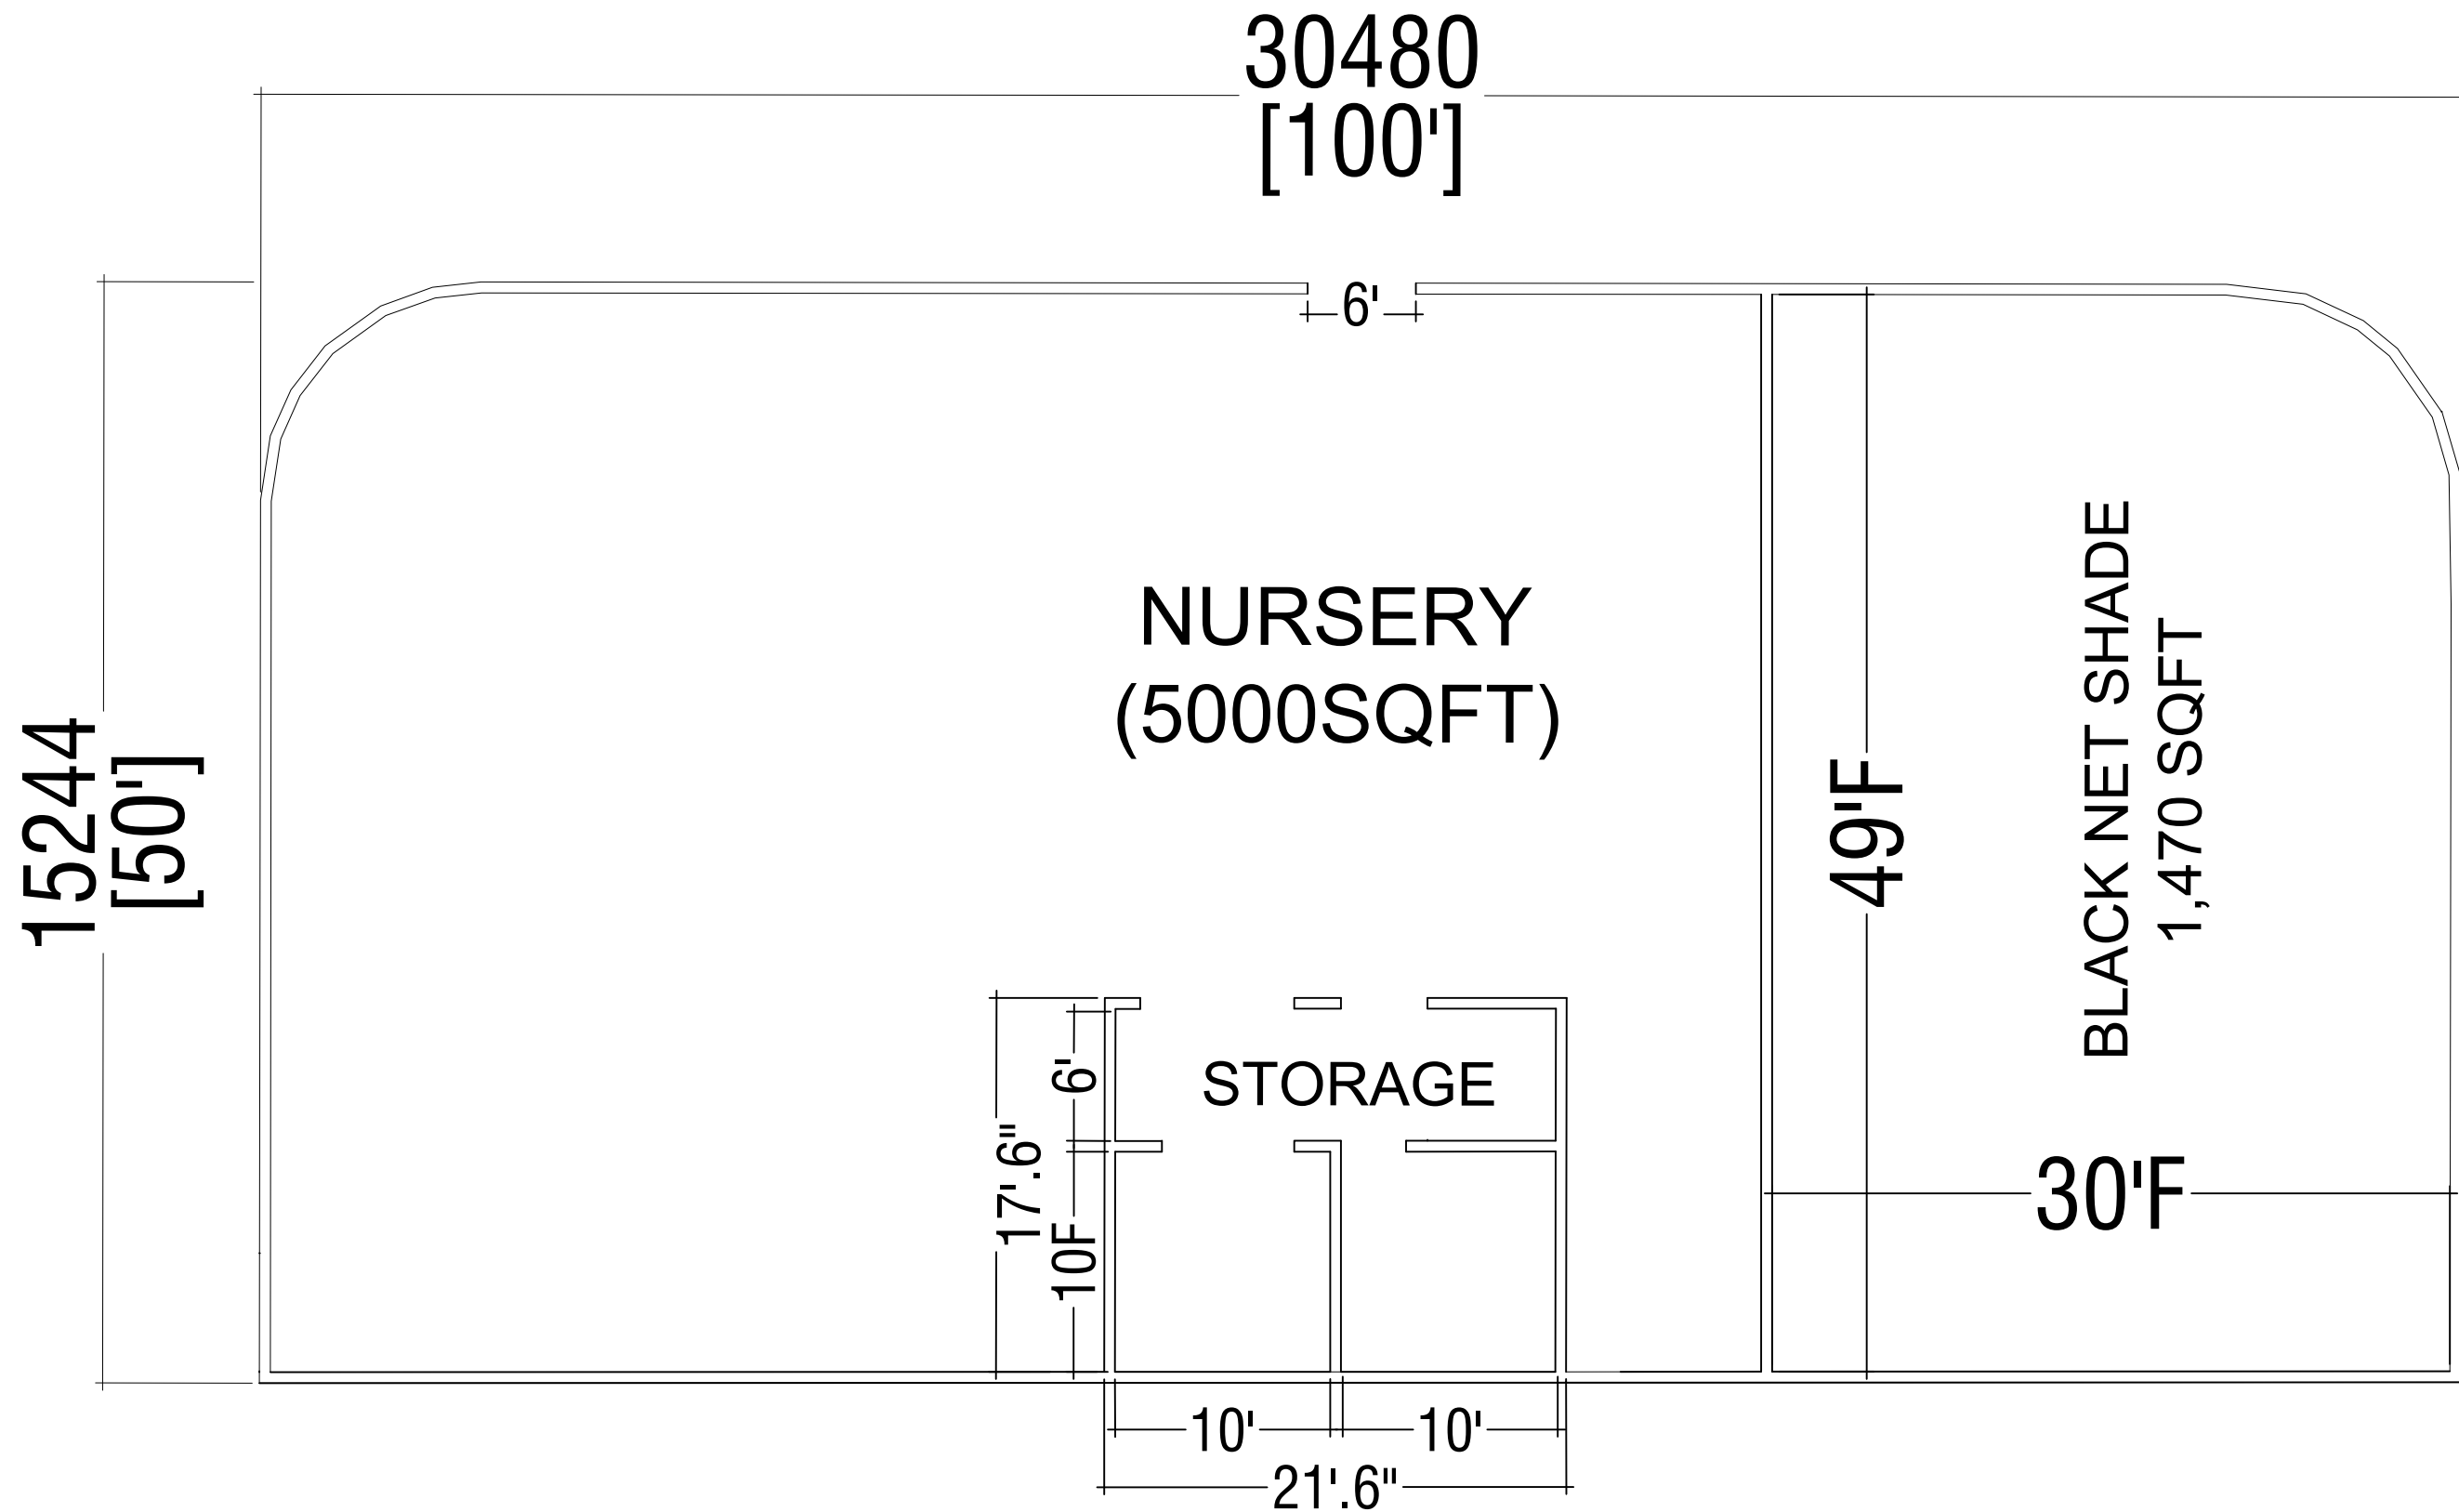

SITE PLAN
SCALE = NTS

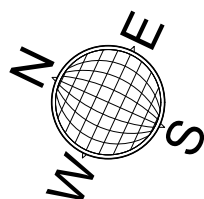

SECRETARIAT of the SOUTH MILADHUNMADULU KENDHIKULHUDHOO COUNCIL


PROJECT:
PROPOSED LAND FOR THE 5 MILLION TREES PLANTING PROJECT

SCALE: NTS


DATE: JUNE 2026



A01

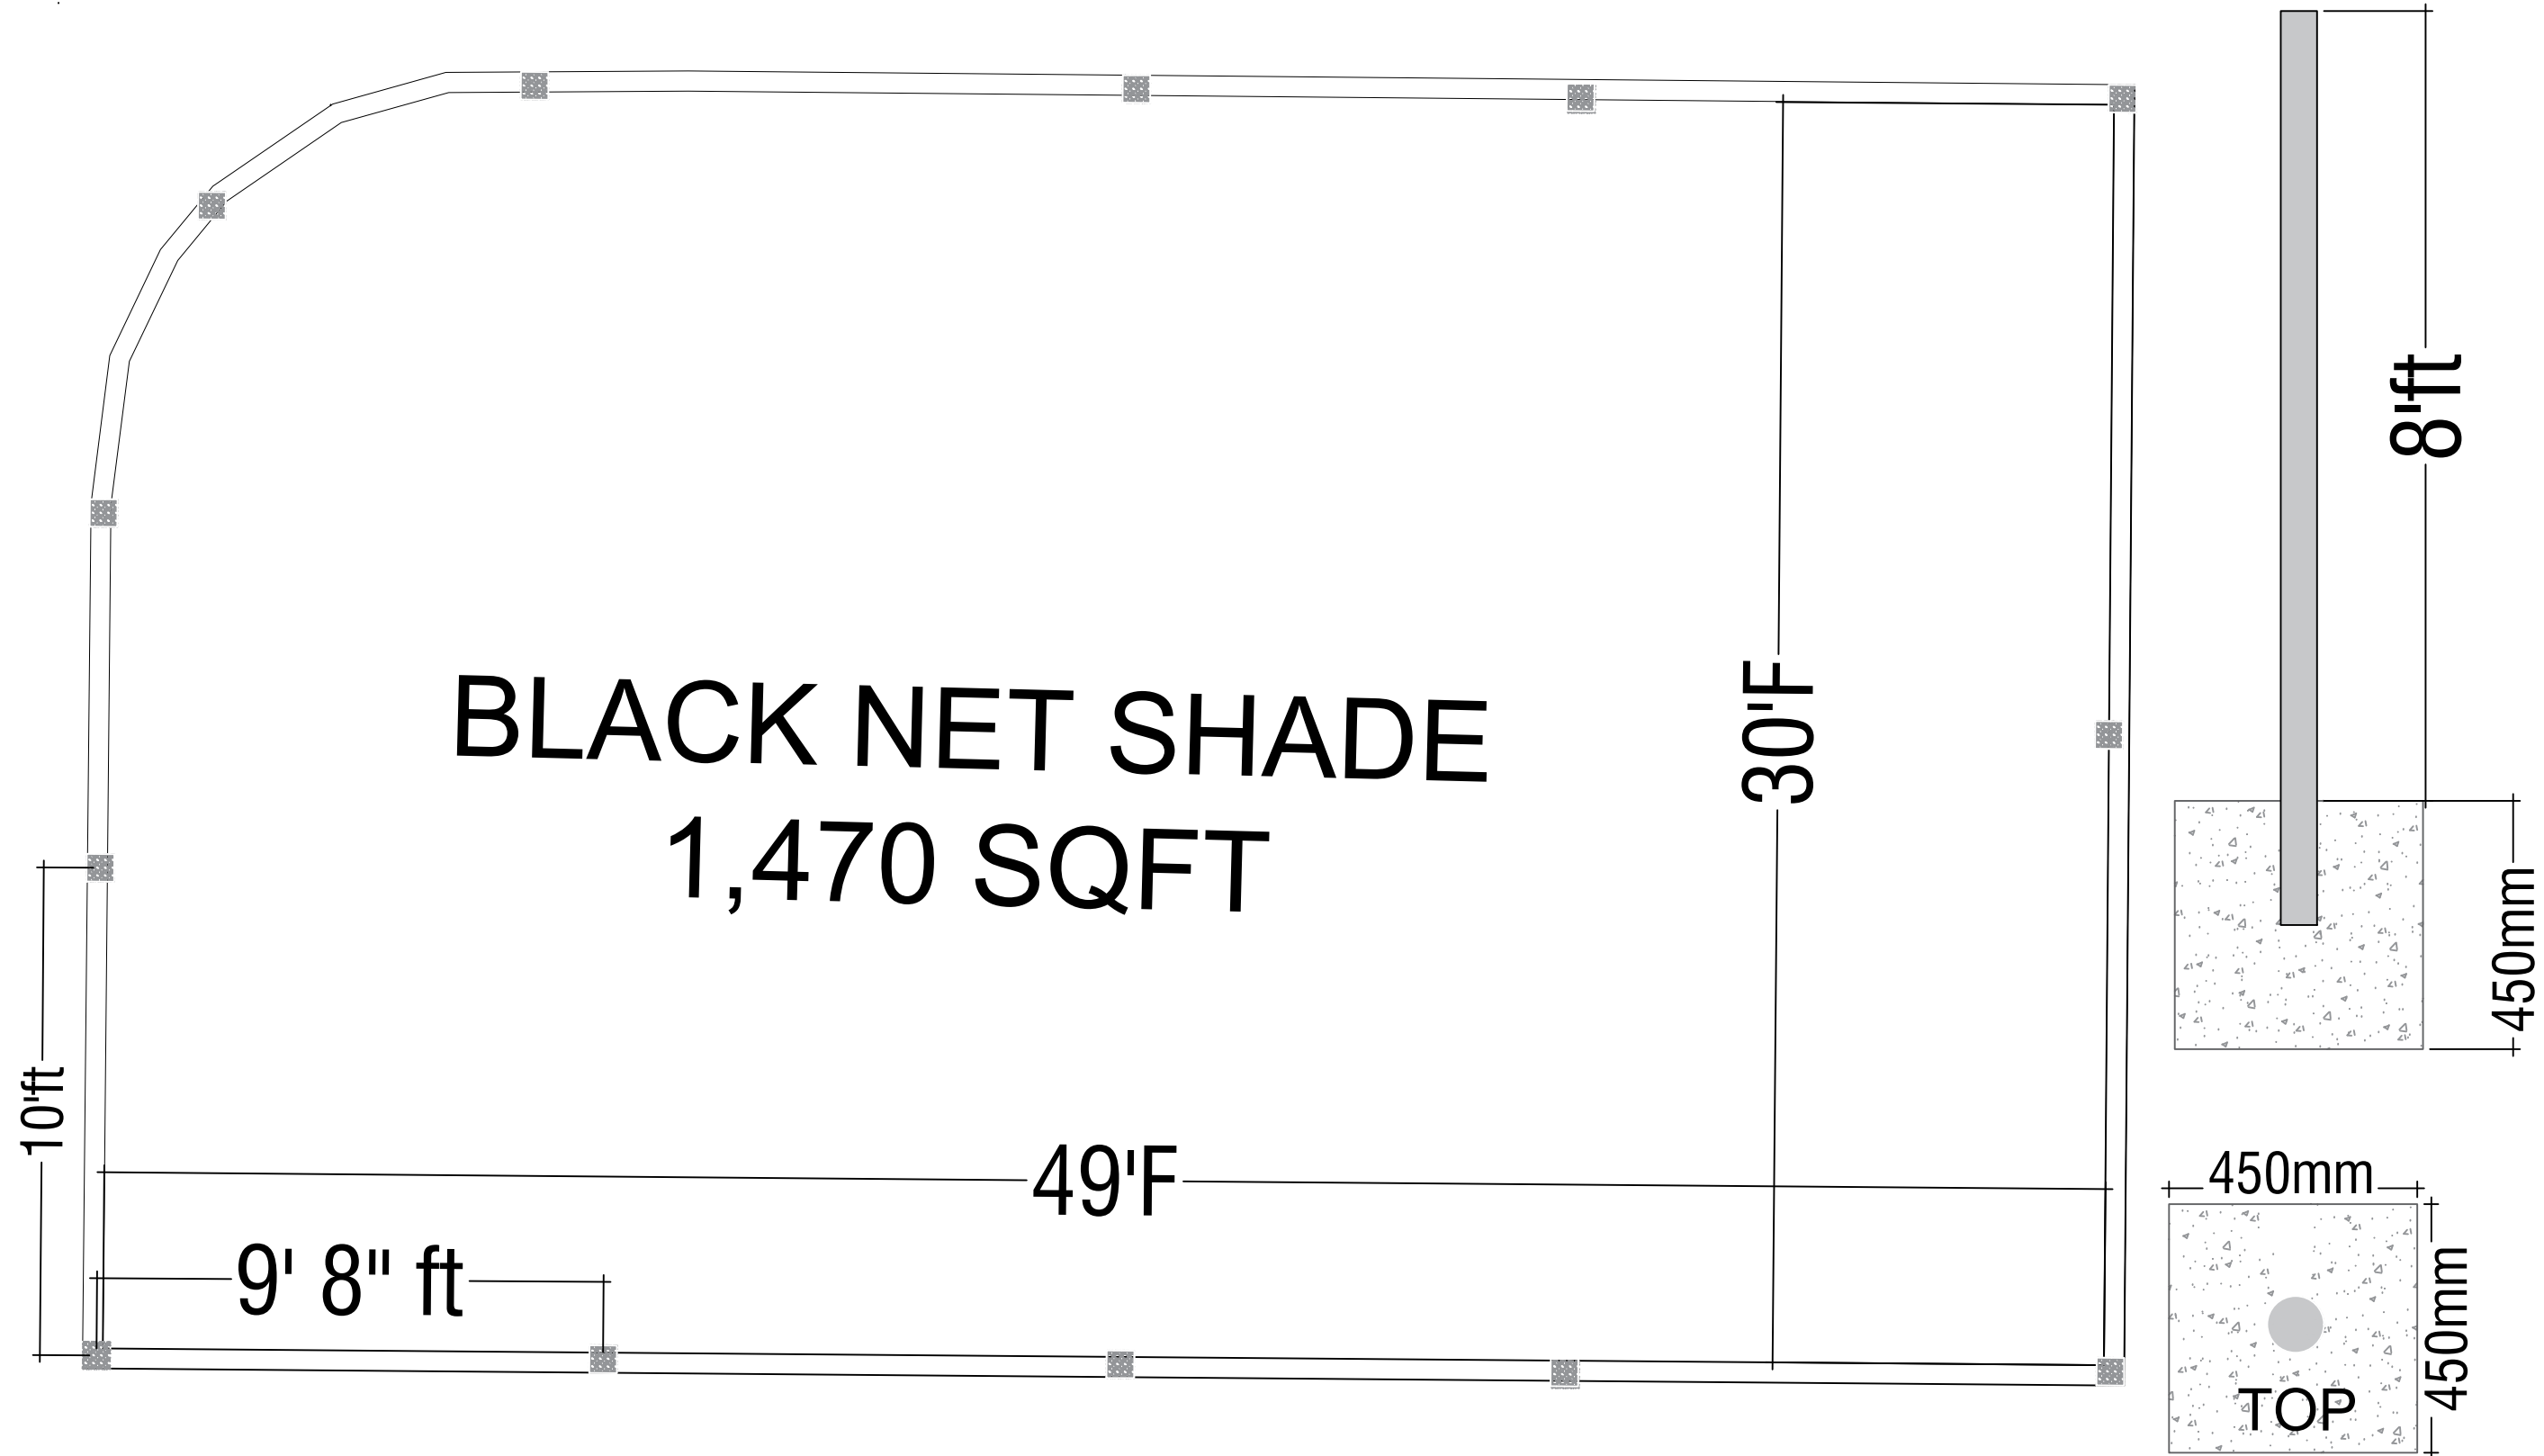

SITE PLAN
SCALE = NTS

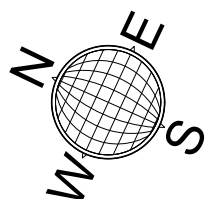

SECRETARIAT of the SOUTH MILADHUNMADULU KENDHIKULHUDHOO COUNCIL



PROJECT:
PROPOSED LAND FOR THE 5 MILLION TREES PLANTING PROJECT

SCALE: NTS

DATE: JUNE 2026



A01

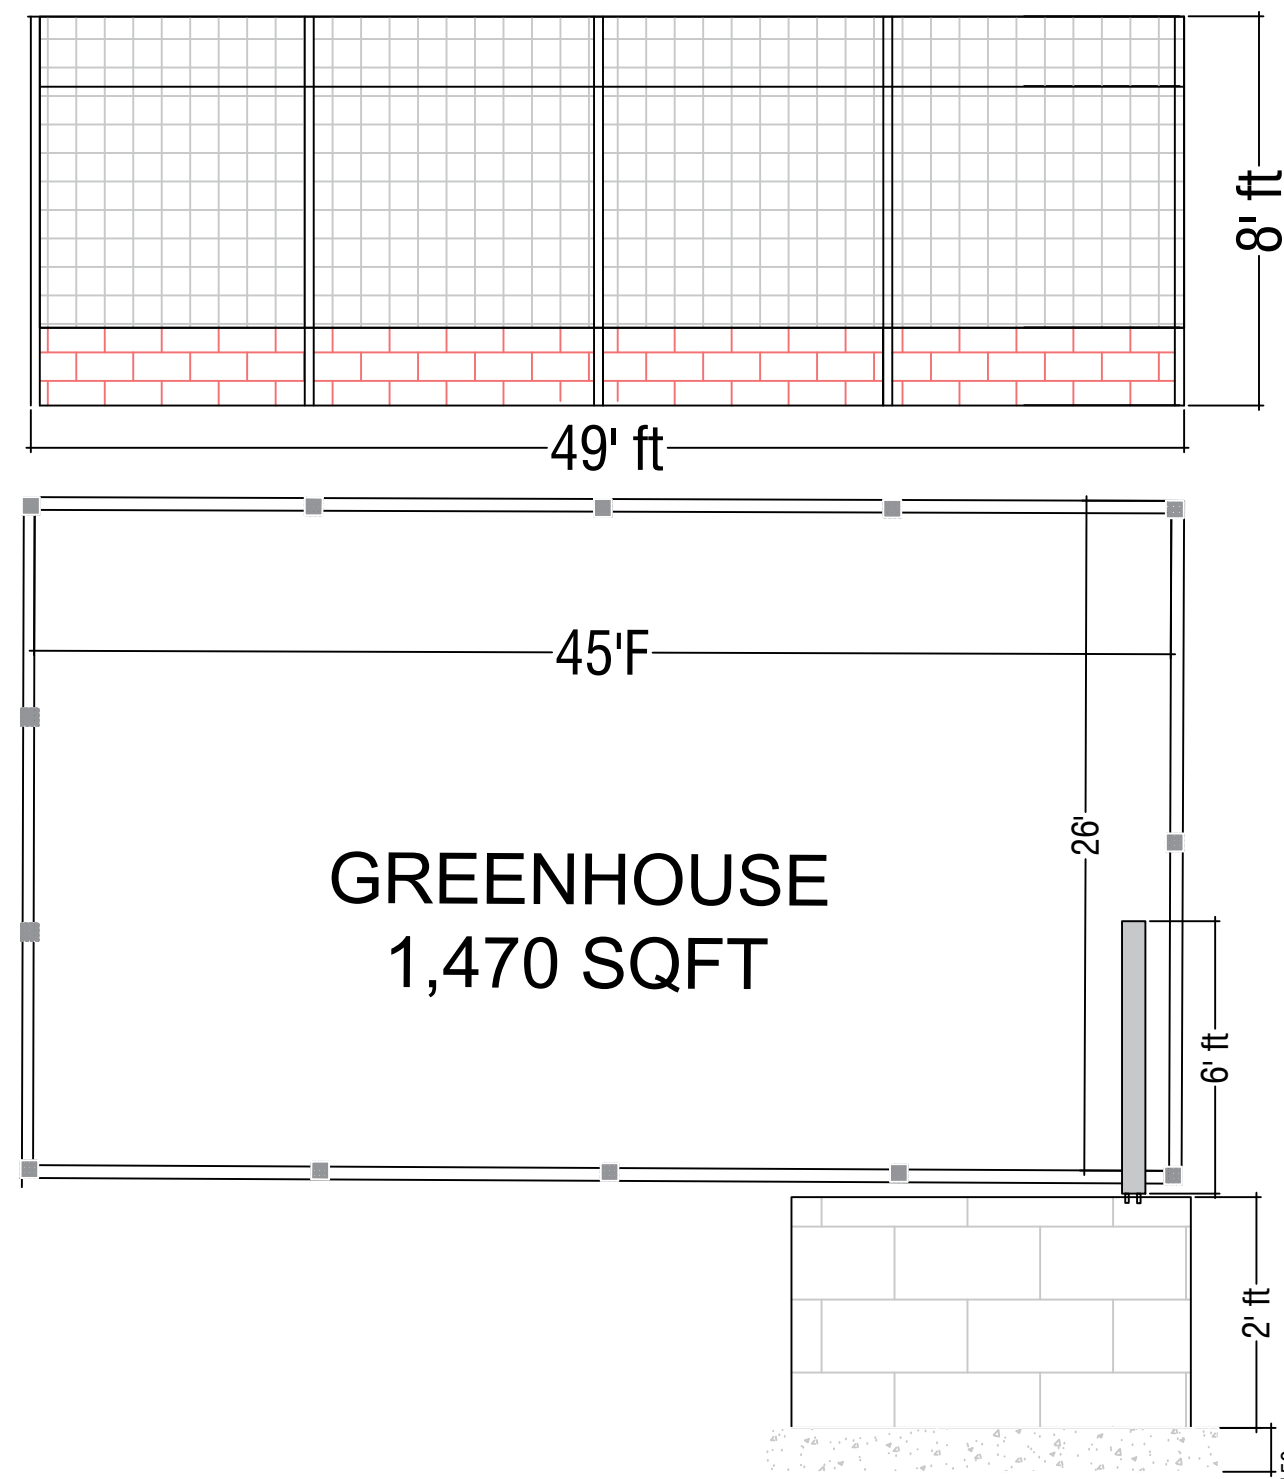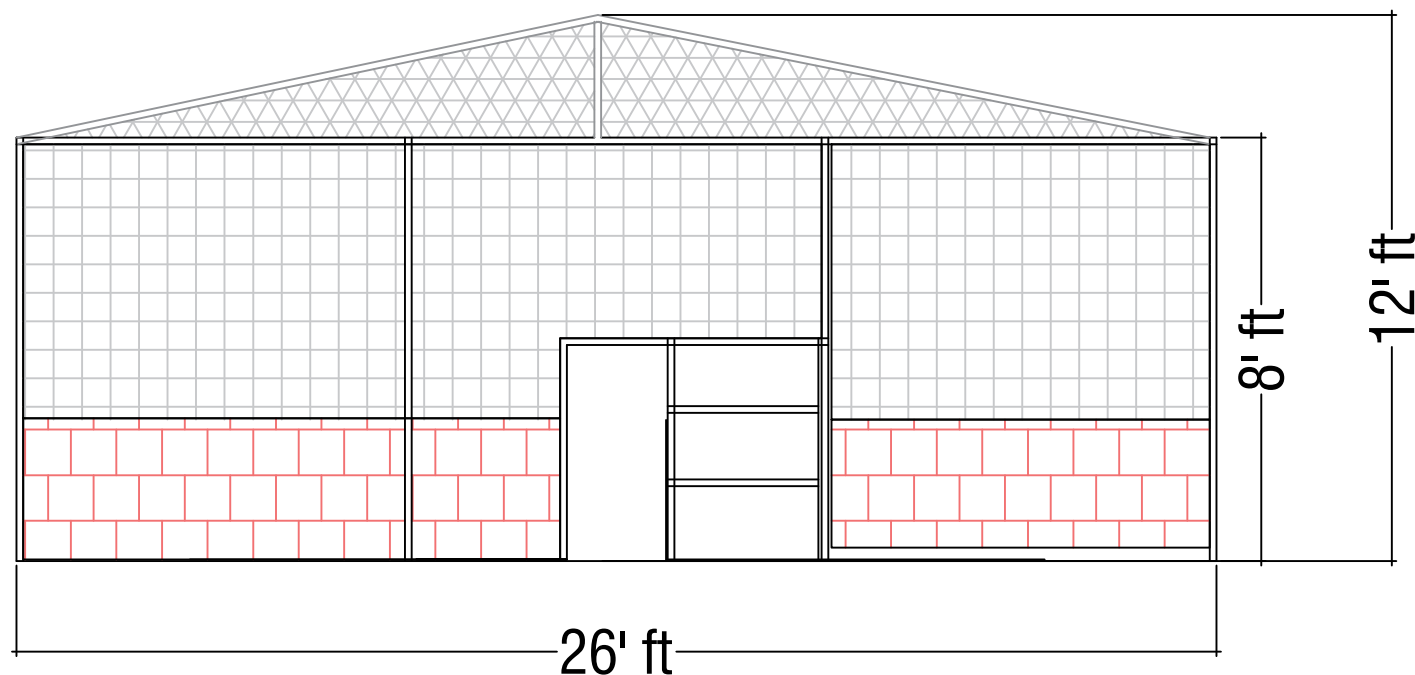

NOTES:

FOUNDATION: 150 mm high ×150 mm wide reinforced concrete foundation.
 REINFORCEMENT: Provide 10 mm diameter reinforcement bars within the foundation.

COLUMN: 1½-inch GI pipe or 50 ×50 mm hollow box section.

GI COLUMN HEIGHT ABOVE WALL: 6'-0" (approximately 1,830 mm).

LOW-LEVEL WALL: Construct a 600 mm-high masonry wall using hollow cement blocks.


TOTAL HEIGHT ABOVE GROUND: Approximately 2,430 mm, including the 600 mm masonry wall and 1,830 mm GI pipe frame.

FENCE COVERING: Fix green sun-net securely to the GI pipe frame to form the upper perimeter fence and cover.

All steel sections shall be properly anchored, aligned, and protected against corrosion.

All dimensions shall be verified on site before construction.

SITE PLAN
SCALE = NTS

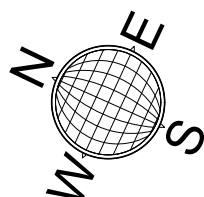

SECRETARIAT of the SOUTH MILADHUNMADULU KENDHIKULHUDHOO COUNCIL

PROJECT:
PROPOSED LAND FOR THE 5 MILLION TREES PLANTING PROJECT


SCALE: NTS

DATE: JUNE 2026




A01

STORAGE BUILDING

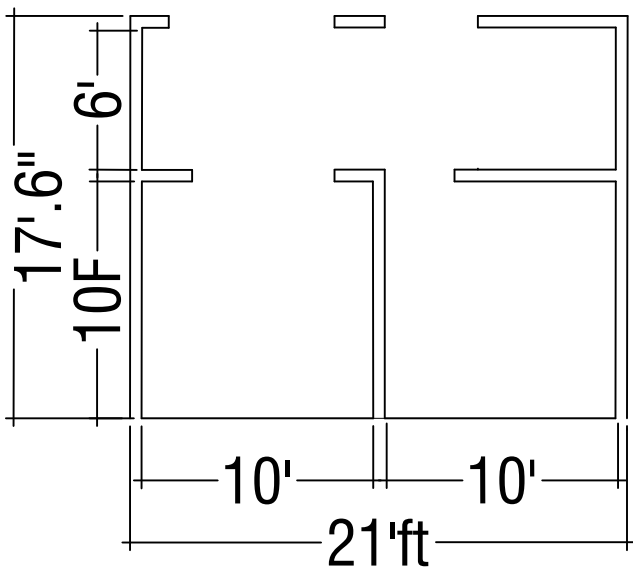


STORAGE AND OFFICE BUILDING –GENERAL NOTES

Provide a 150 ×150 mm reinforced concrete foundation with 10 mm reinforcement bars.
Construct 150 ×150 mm reinforced concrete columns with two 10 mm vertical bars.
Provide a 100 ×150 mm reinforced concrete roof beam with 10 mm reinforcement.
Use 50 ×50 mm hollow steel sections for the roof frame and 33 ×50 mm timber battens.
Install metal roofing sheets with all required flashings, screws, and accessories.
Construct walls with hollow cement blocks and apply 10 mm plaster on both sides.
Provide an upward-opening roller shutter for the store and a 900 mm WPC door for the office.
Apply anti-corrosion coating to all steelwork.
Verify all dimensions and structural details on site before construction.

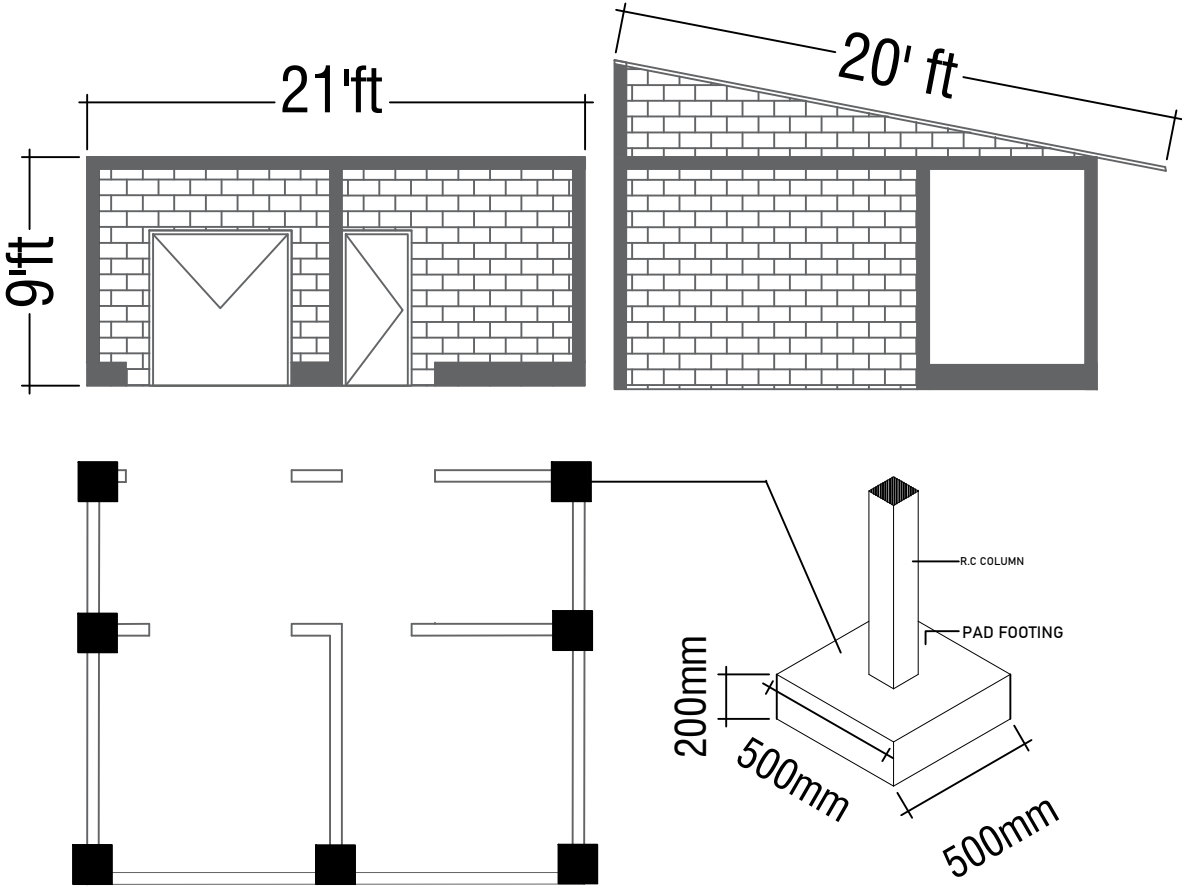

SITE PLAN
SCALE = NTS

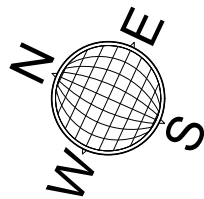

SECRETARIAT of the SOUTH MILADHUNMADULU KENDHIKULHUDHOO COUNCIL

PROJECT:
PROPOSED LAND FOR THE 5 MILLION TREES PLANTING PROJECT

SCALE: NTS
DATE: JUNE 2026



A01

