




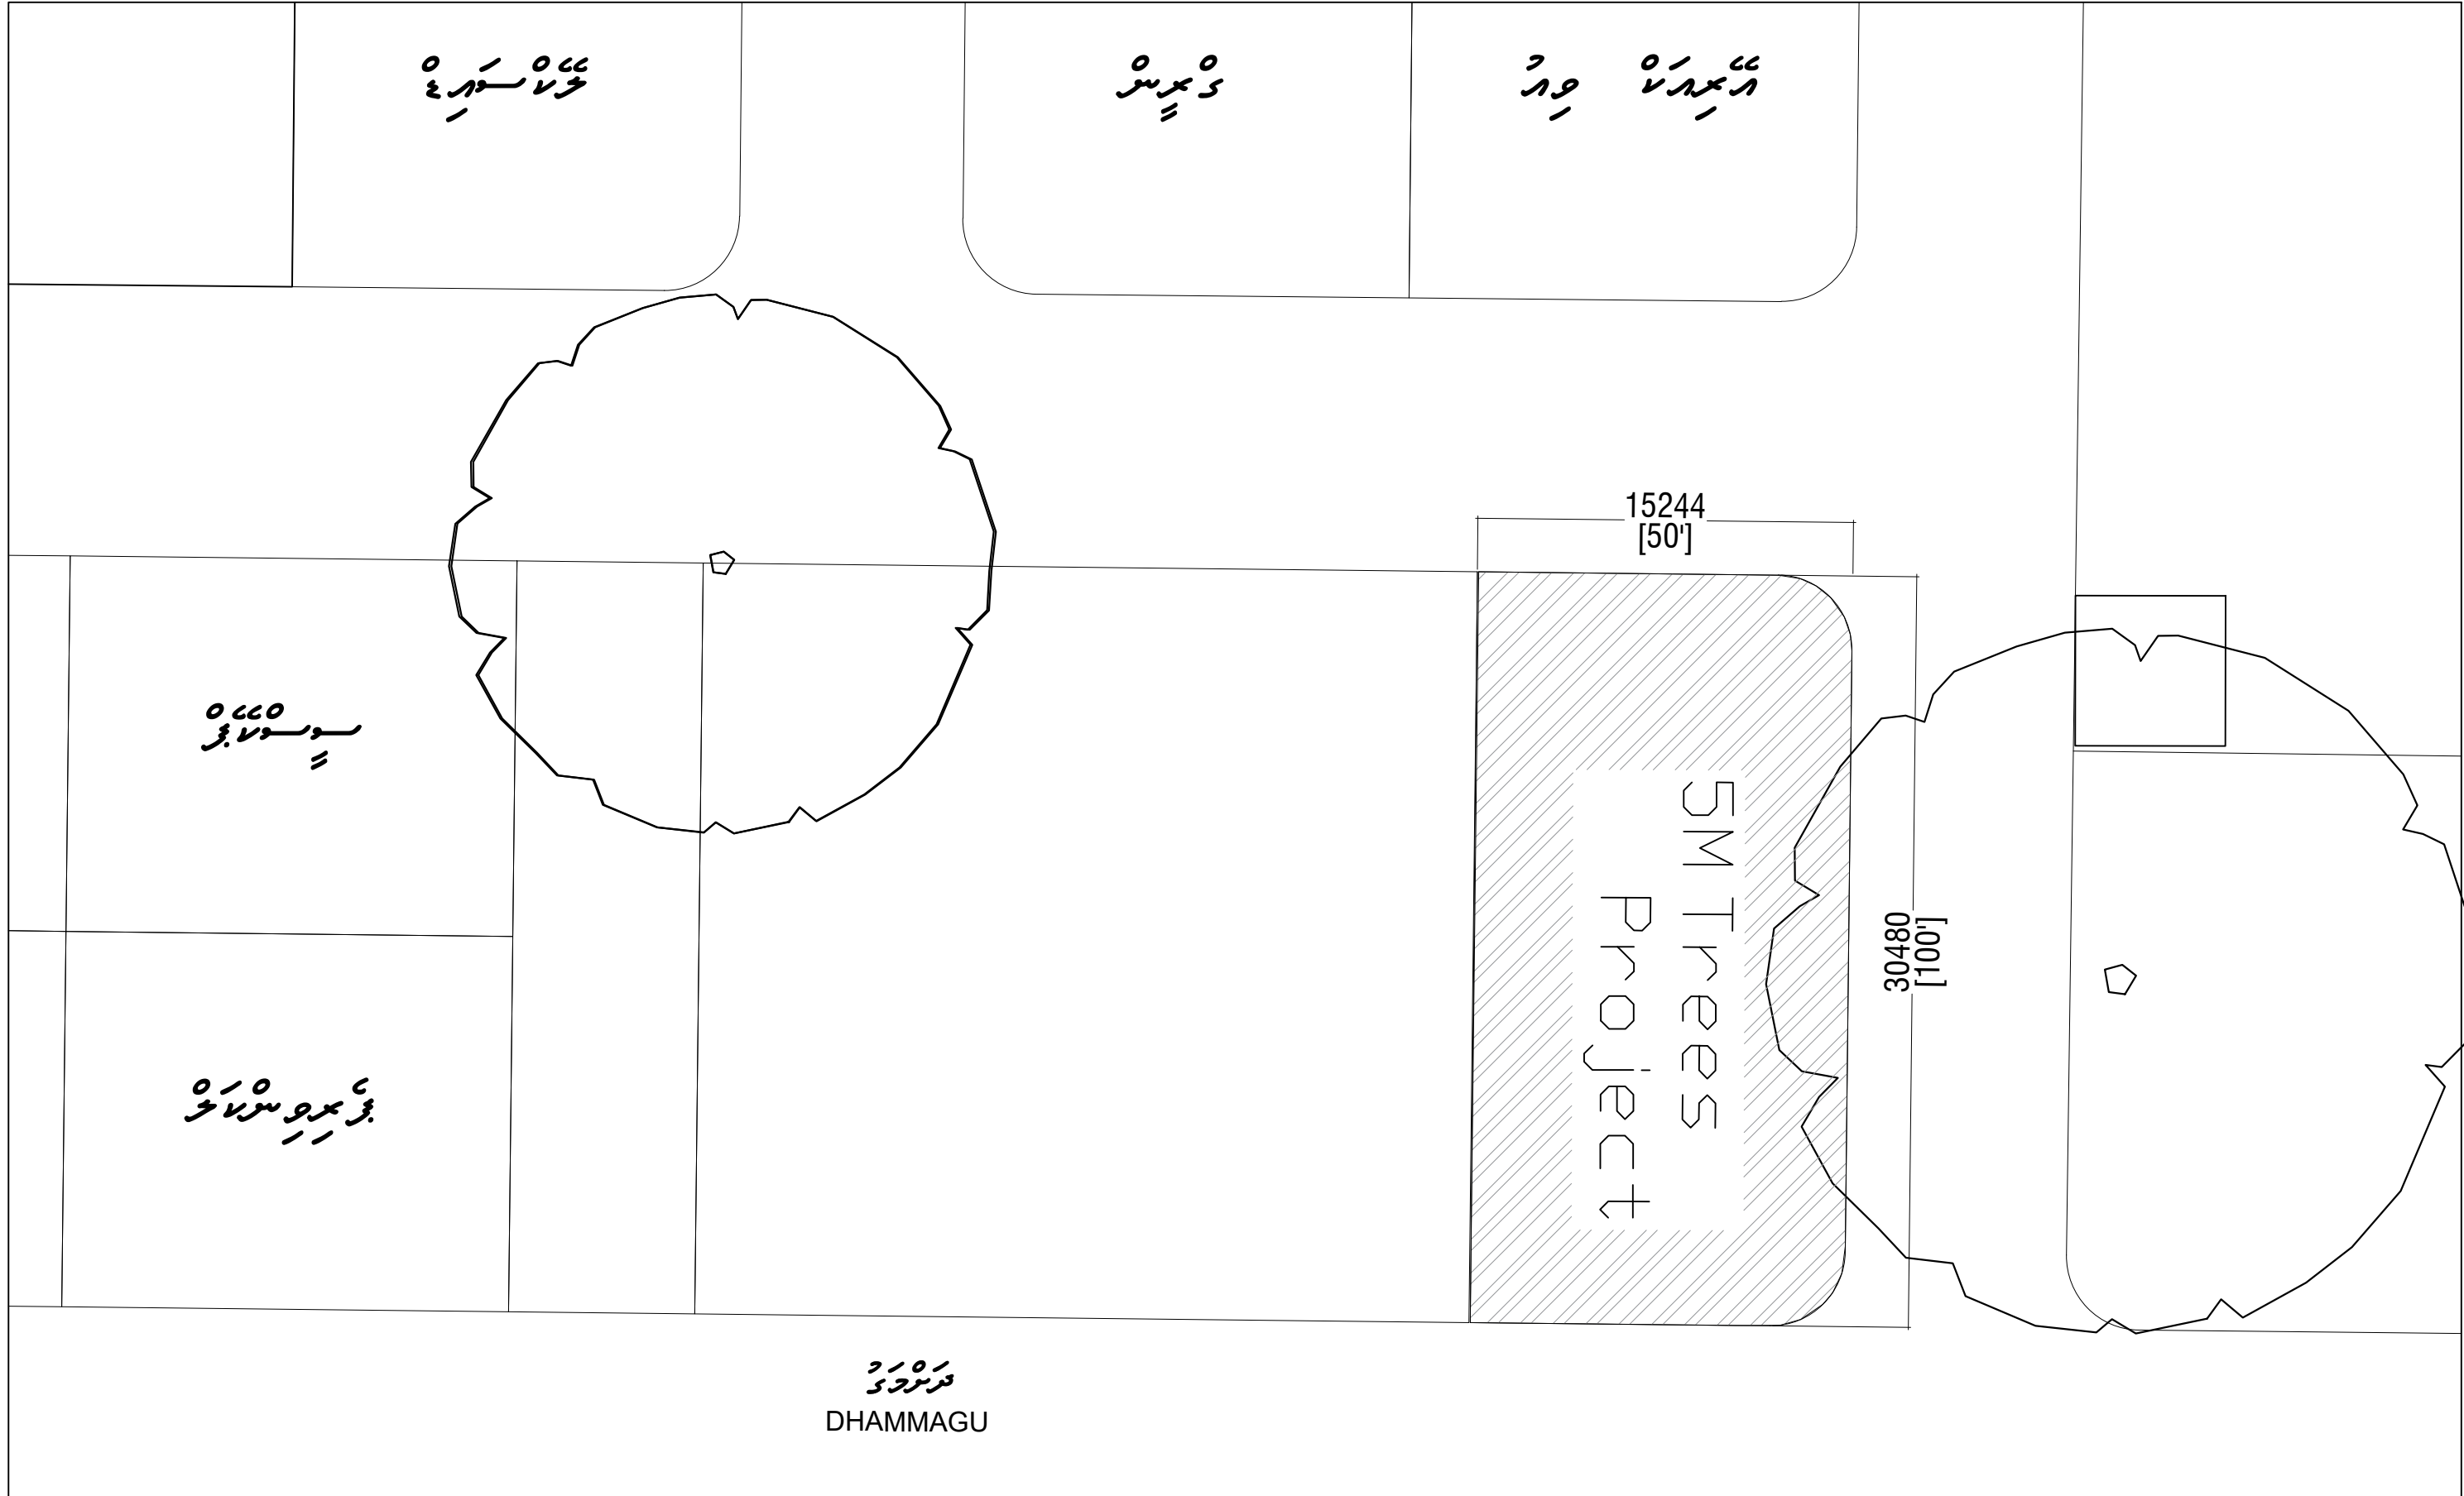

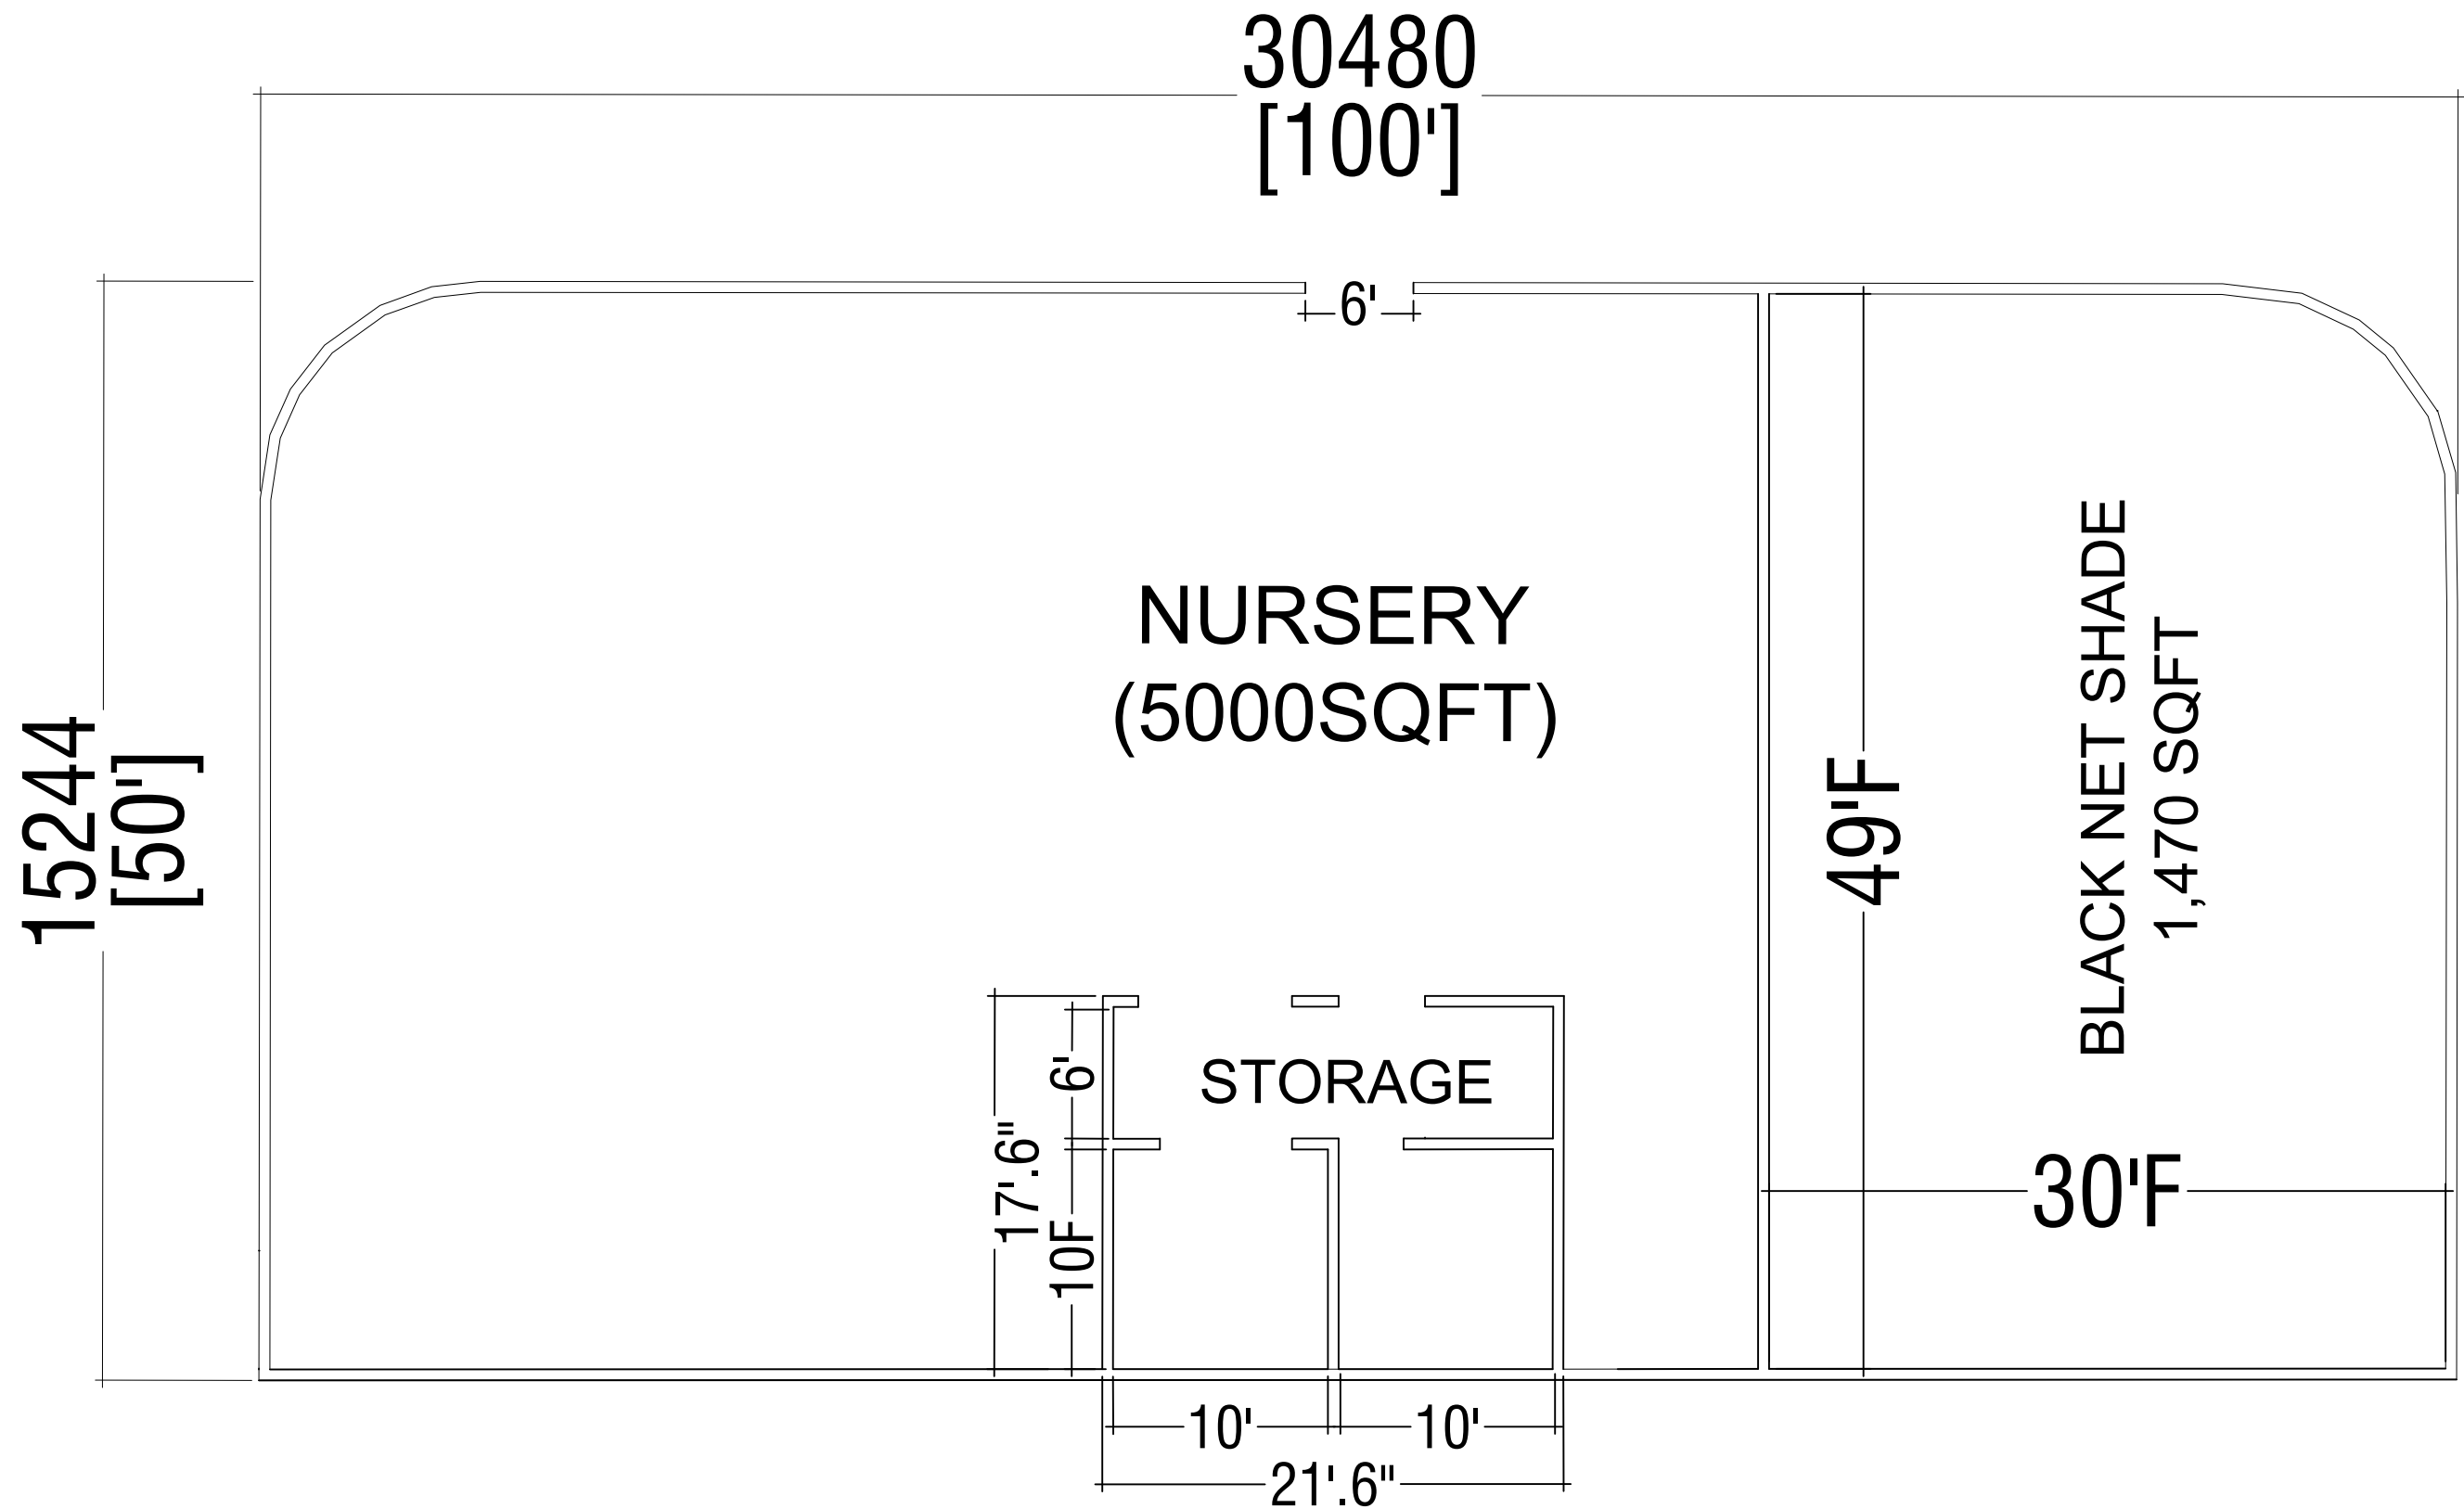

SITE PLAN
SCALE = NTS

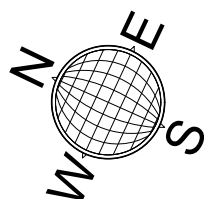

SECRETARIAT of the SOUTH MILADHUNMADULU KENDHIKULHUDHOO COUNCIL


PROJECT:
PROPOSED LAND FOR THE 5 MILLION TREES PLANTING PROJECT

SCALE: NTS


DATE: JUNE 2026



A01

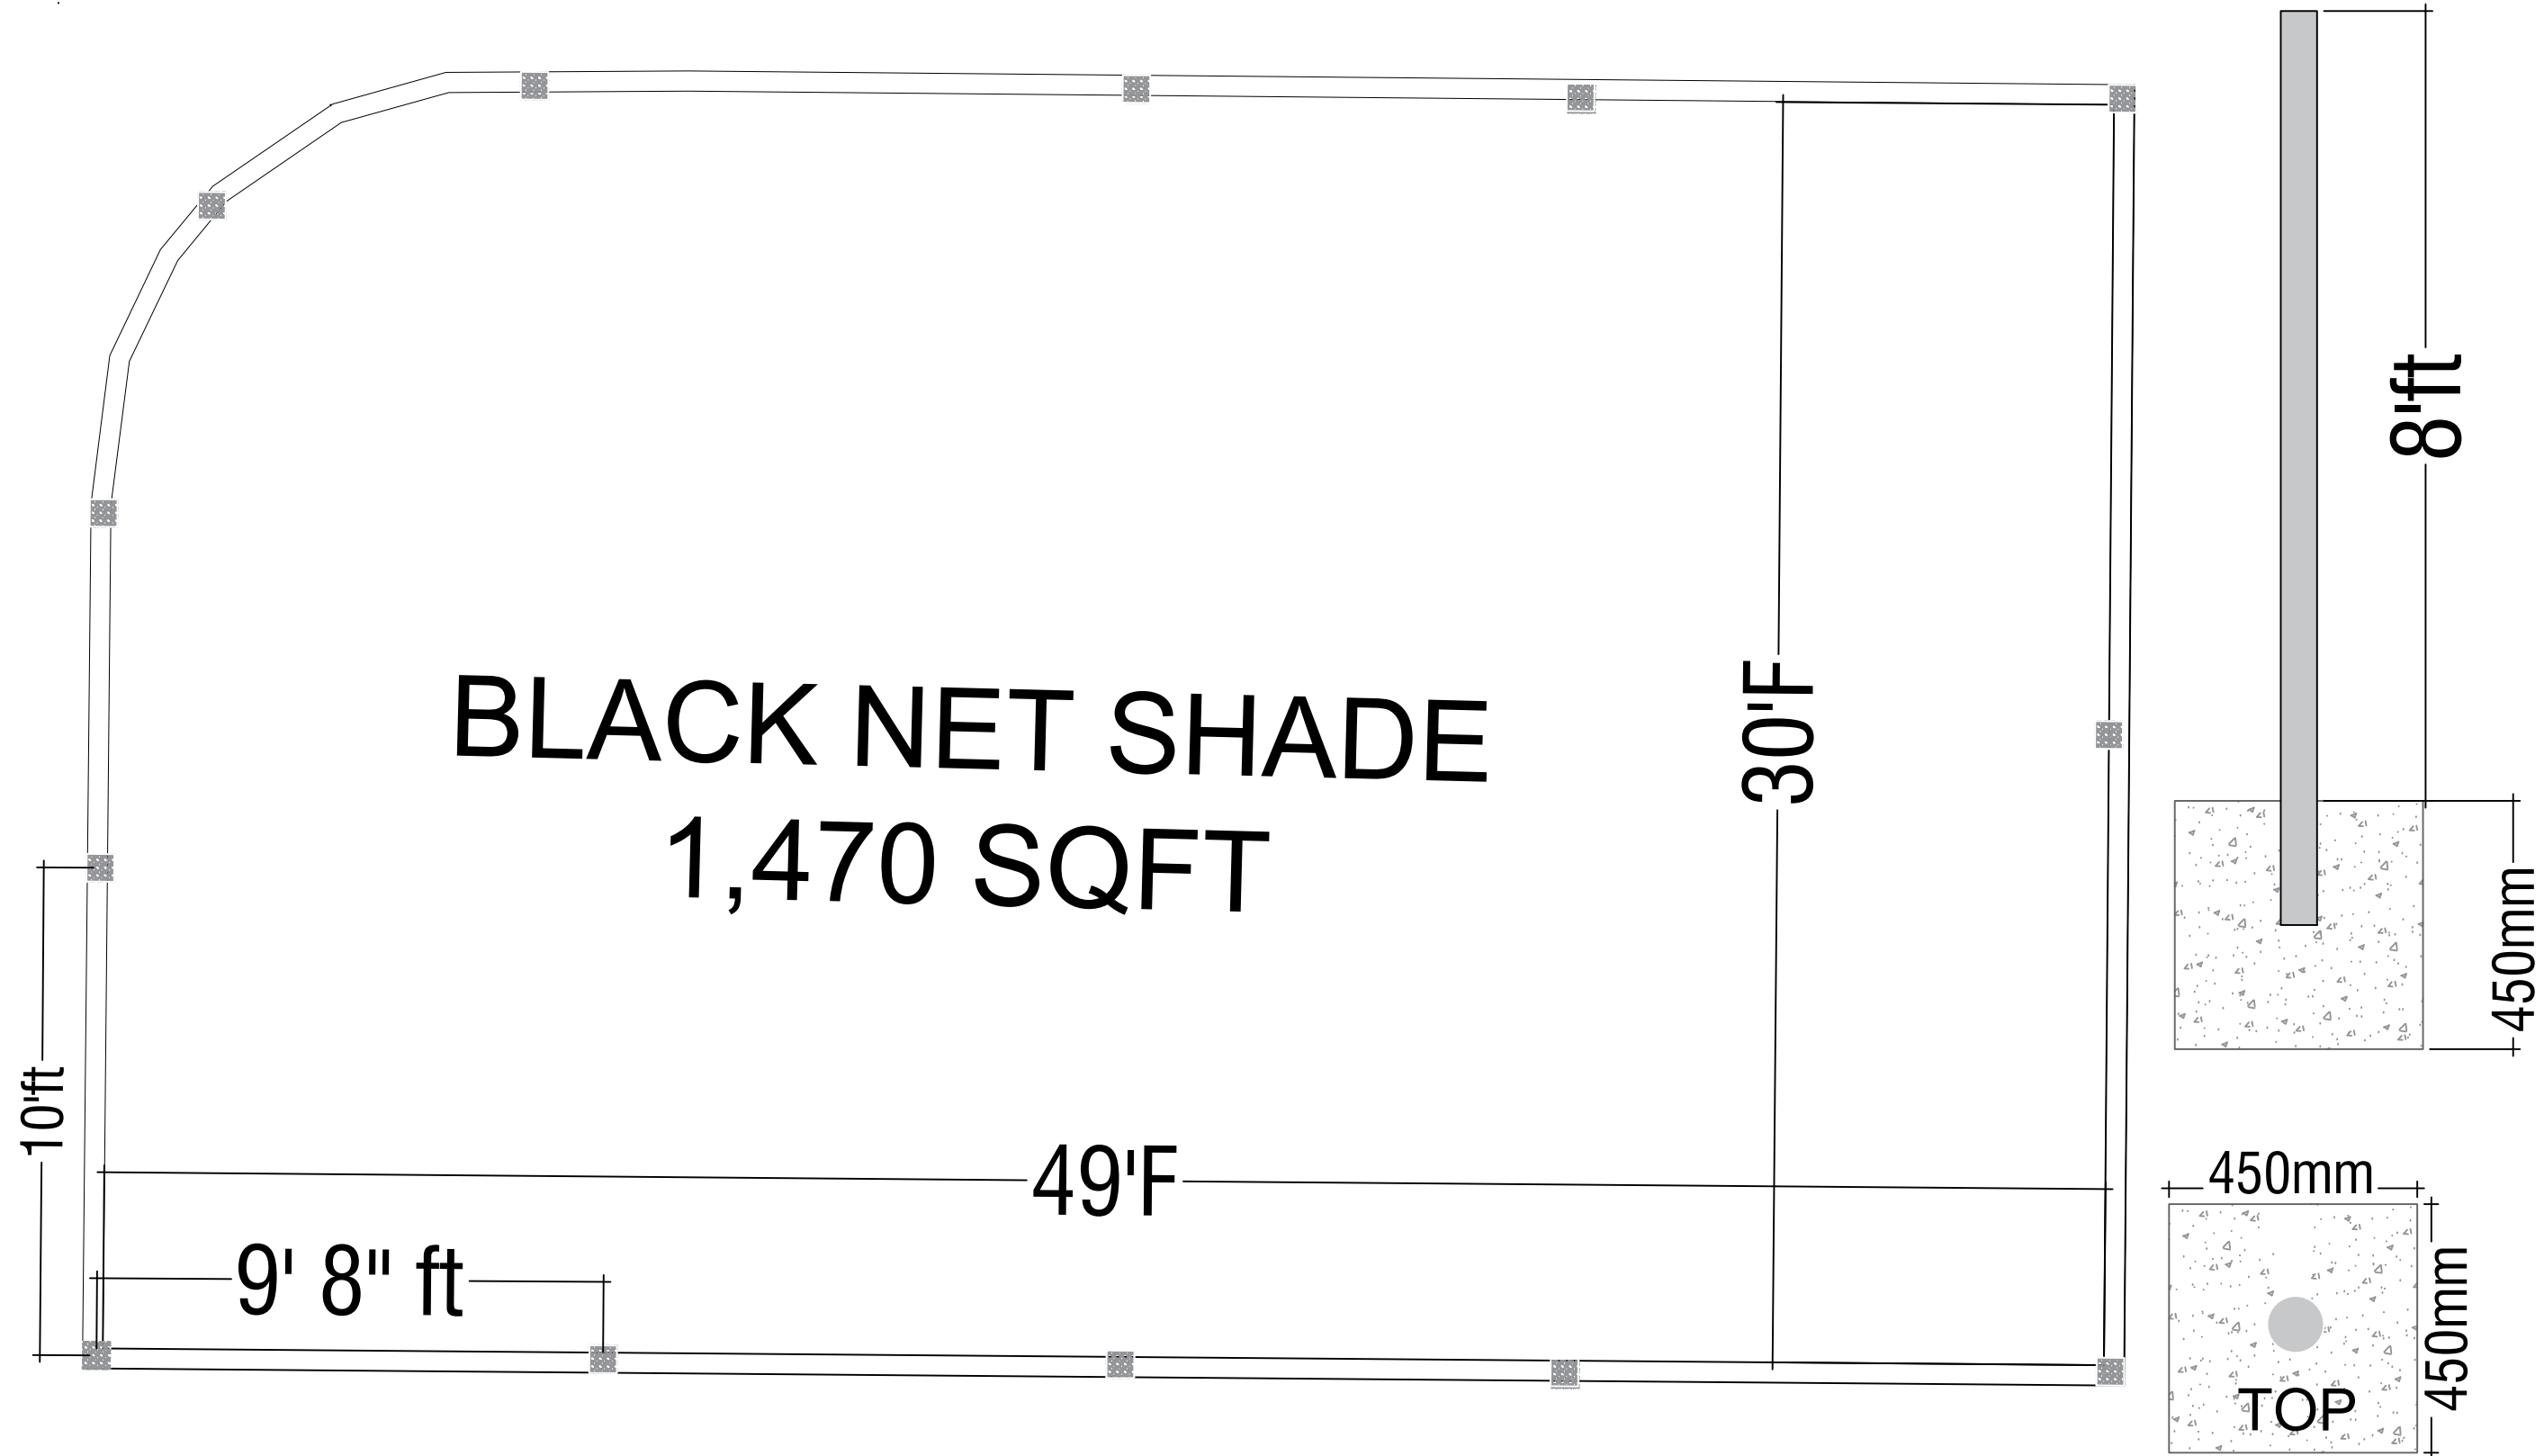

SITE PLAN
SCALE = NTS

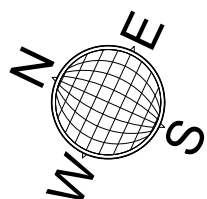

SECRETARIAT of the SOUTH MILADHUNMADULU KENDHIKULHUDHOO COUNCIL




PROJECT:
PROPOSED LAND FOR THE 5 MILLION TREES PLANTING PROJECT

SCALE: NTS

DATE: JUNE 2026



A01

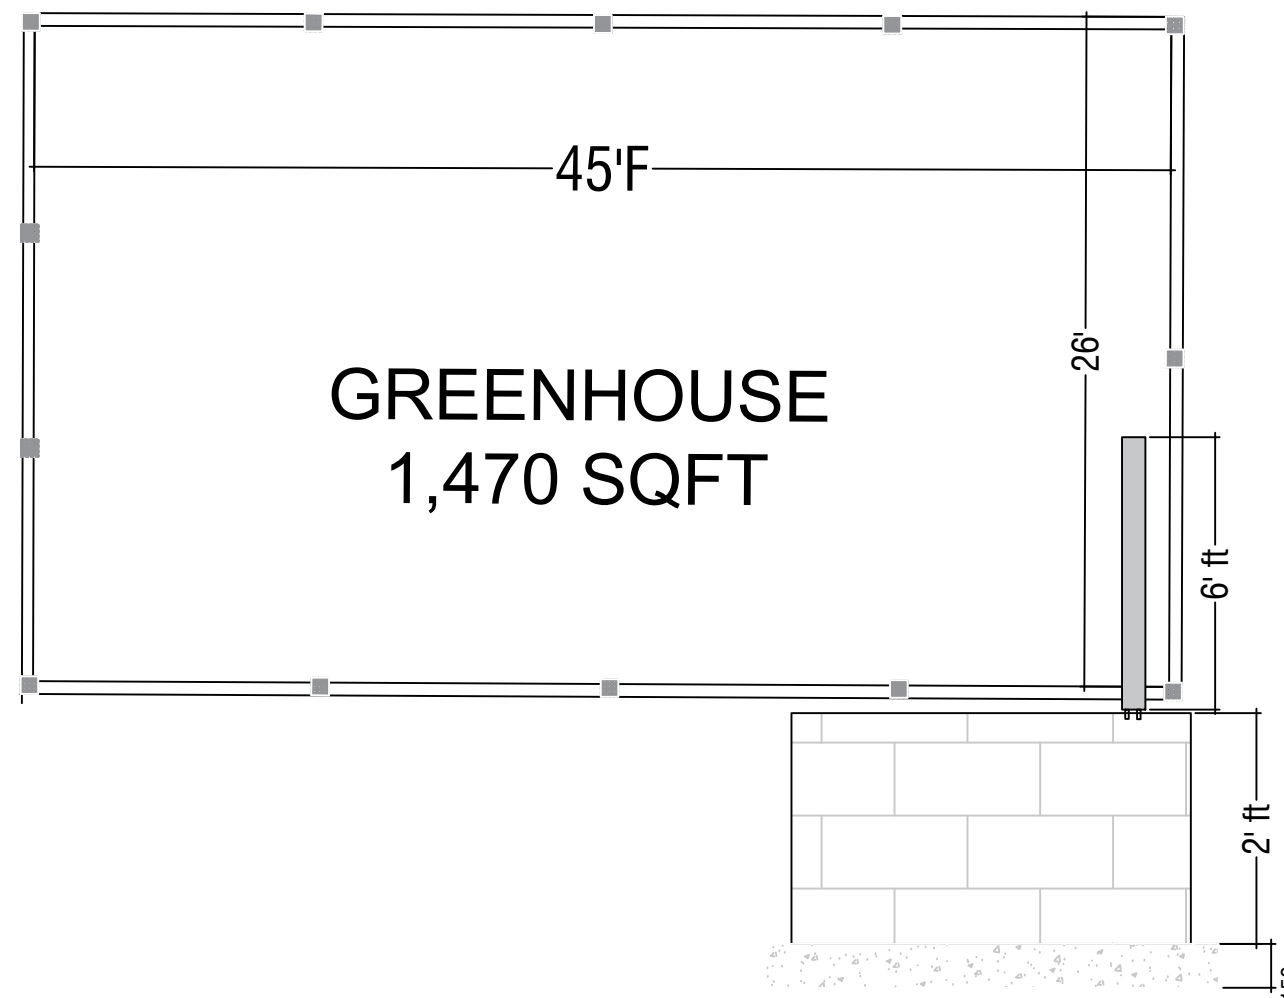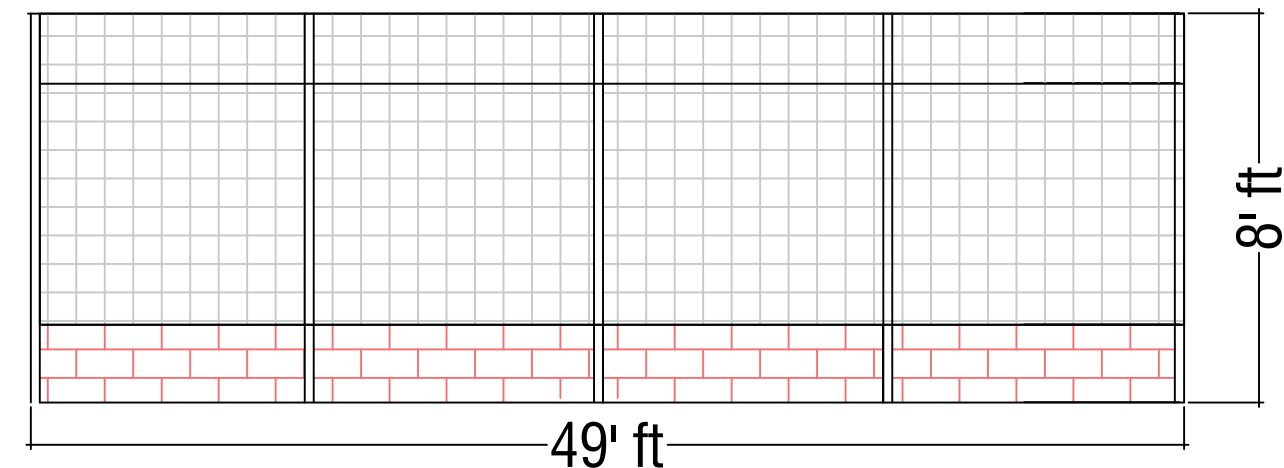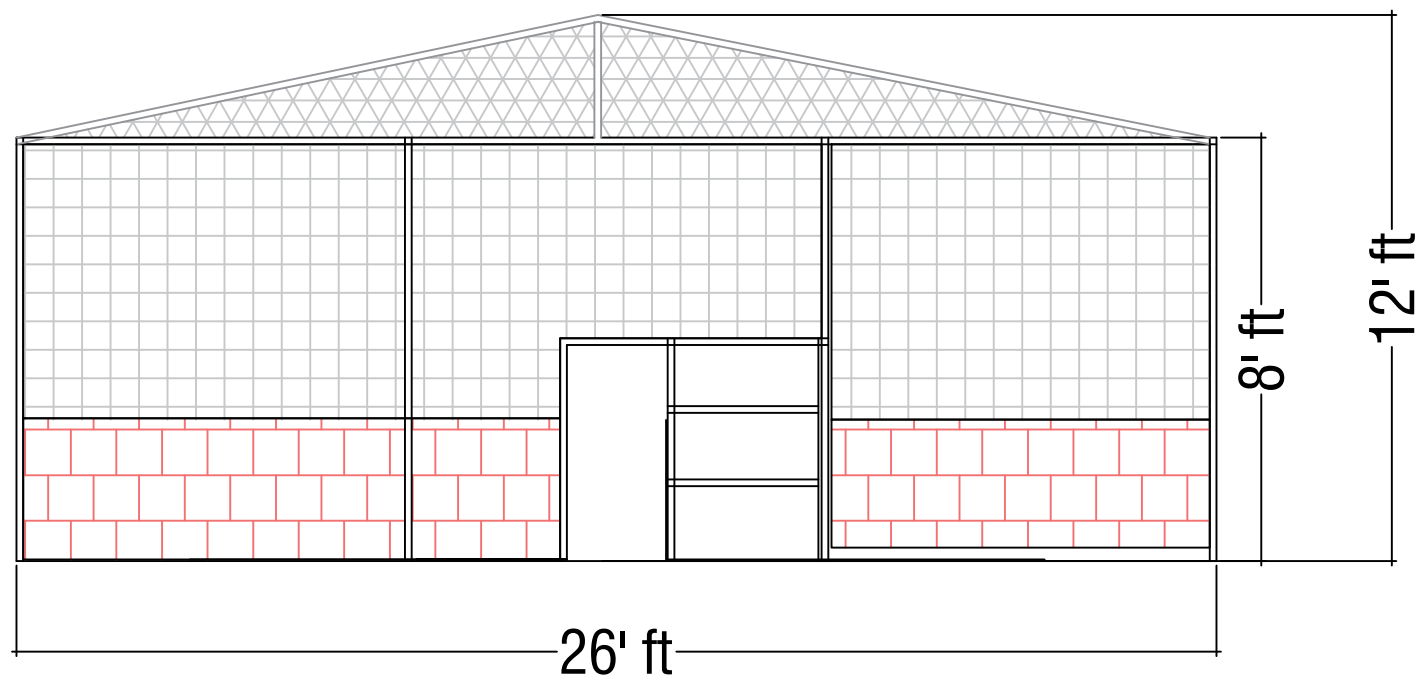

NOTES:

FOUNDATION: 150 mm high ×150 mm wide reinforced concrete foundation.
 REINFORCEMENT: Provide 10 mm diameter reinforcement bars within the foundation.

COLUMN: 1½-inch GI pipe or 50 ×50 mm hollow box section.

GI COLUMN HEIGHT ABOVE WALL: 6'-0" (approximately 1,830 mm).

LOW-LEVEL WALL: Construct a 600 mm-high masonry wall using hollow cement blocks.


TOTAL HEIGHT ABOVE GROUND: Approximately 2,430 mm, including the 600 mm masonry wall and 1,830 mm GI pipe frame.

FENCE COVERING: Fix green sun-net securely to the GI pipe frame to form the upper perimeter fence and cover.

All steel sections shall be properly anchored, aligned, and protected against corrosion.

All dimensions shall be verified on site before construction.

SITE PLAN
 SCALE = NTS

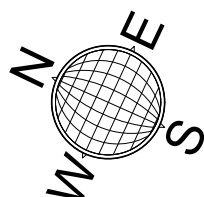

SECRETARIAT of the SOUTH MILADHUNMADULU KENDHIKULHUDHOO COUNCIL


PROJECT:
 PROPOSED LAND FOR THE 5 MILLION TREES PLANTING PROJECT

SCALE: NTS

DATE: JUNE 2026



A01

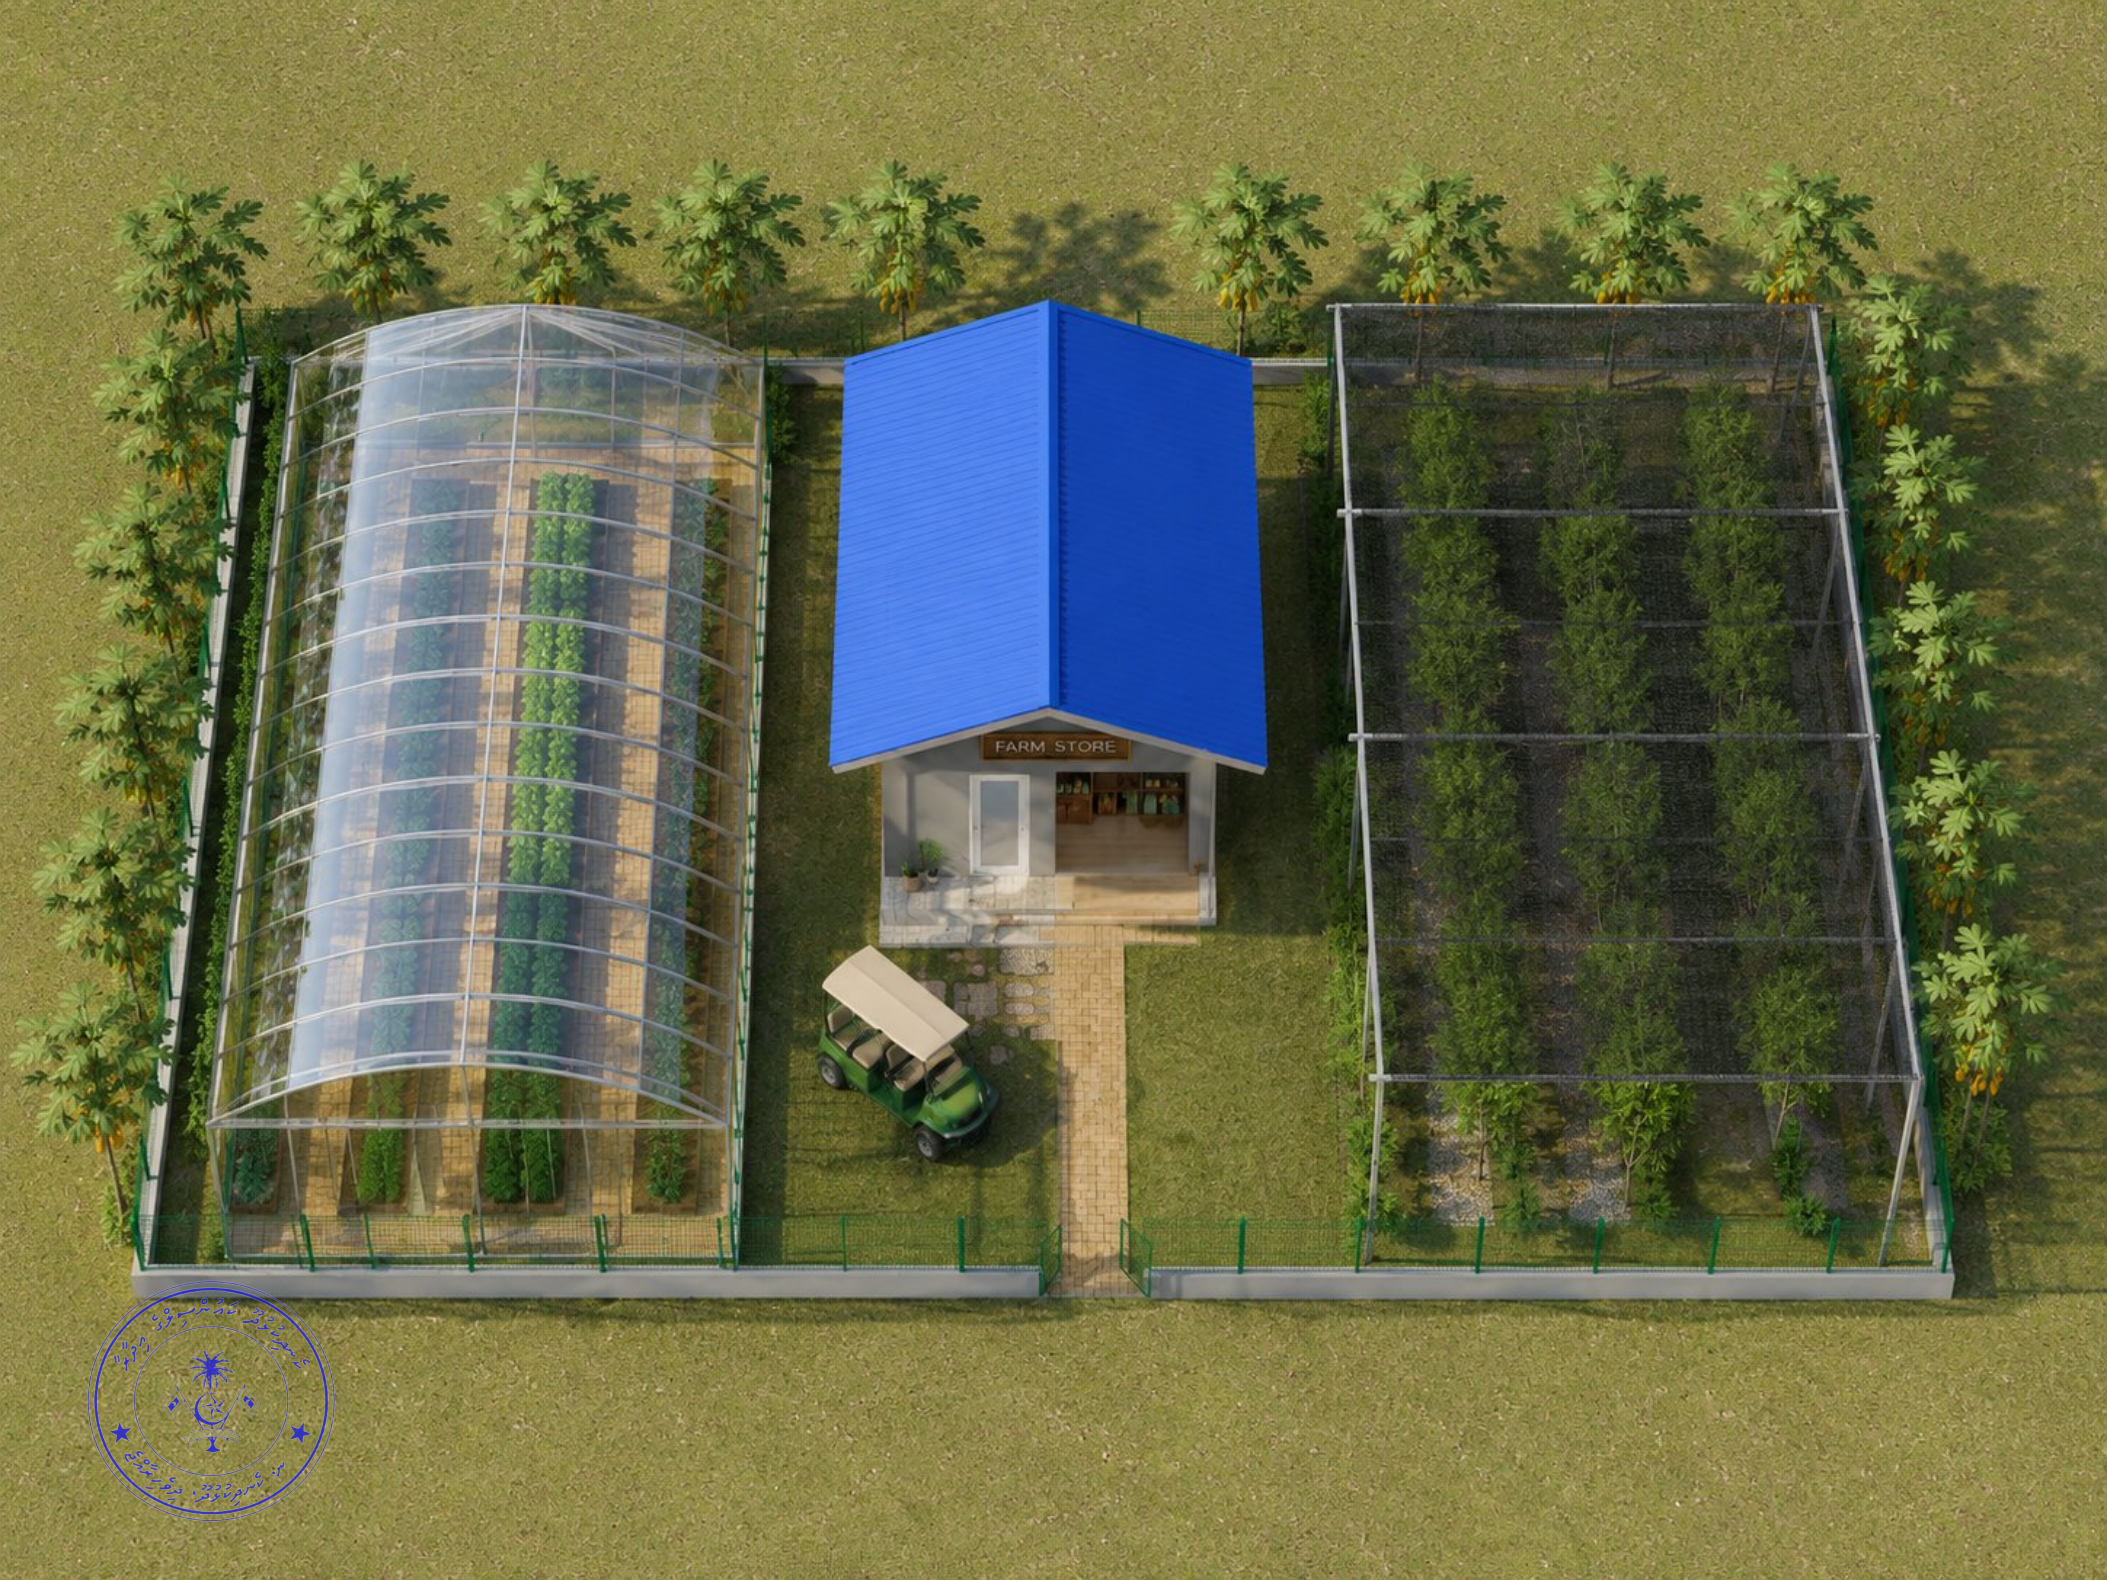



FARM STORE

